


Health & Safety Notes

1. Contractor must ensure that all work on site is carried out in a safe & satisfactory manner, in accordance with Health & Safety At Work Act 1974, COSHH Regulations 2002 & requirements of C.D.M

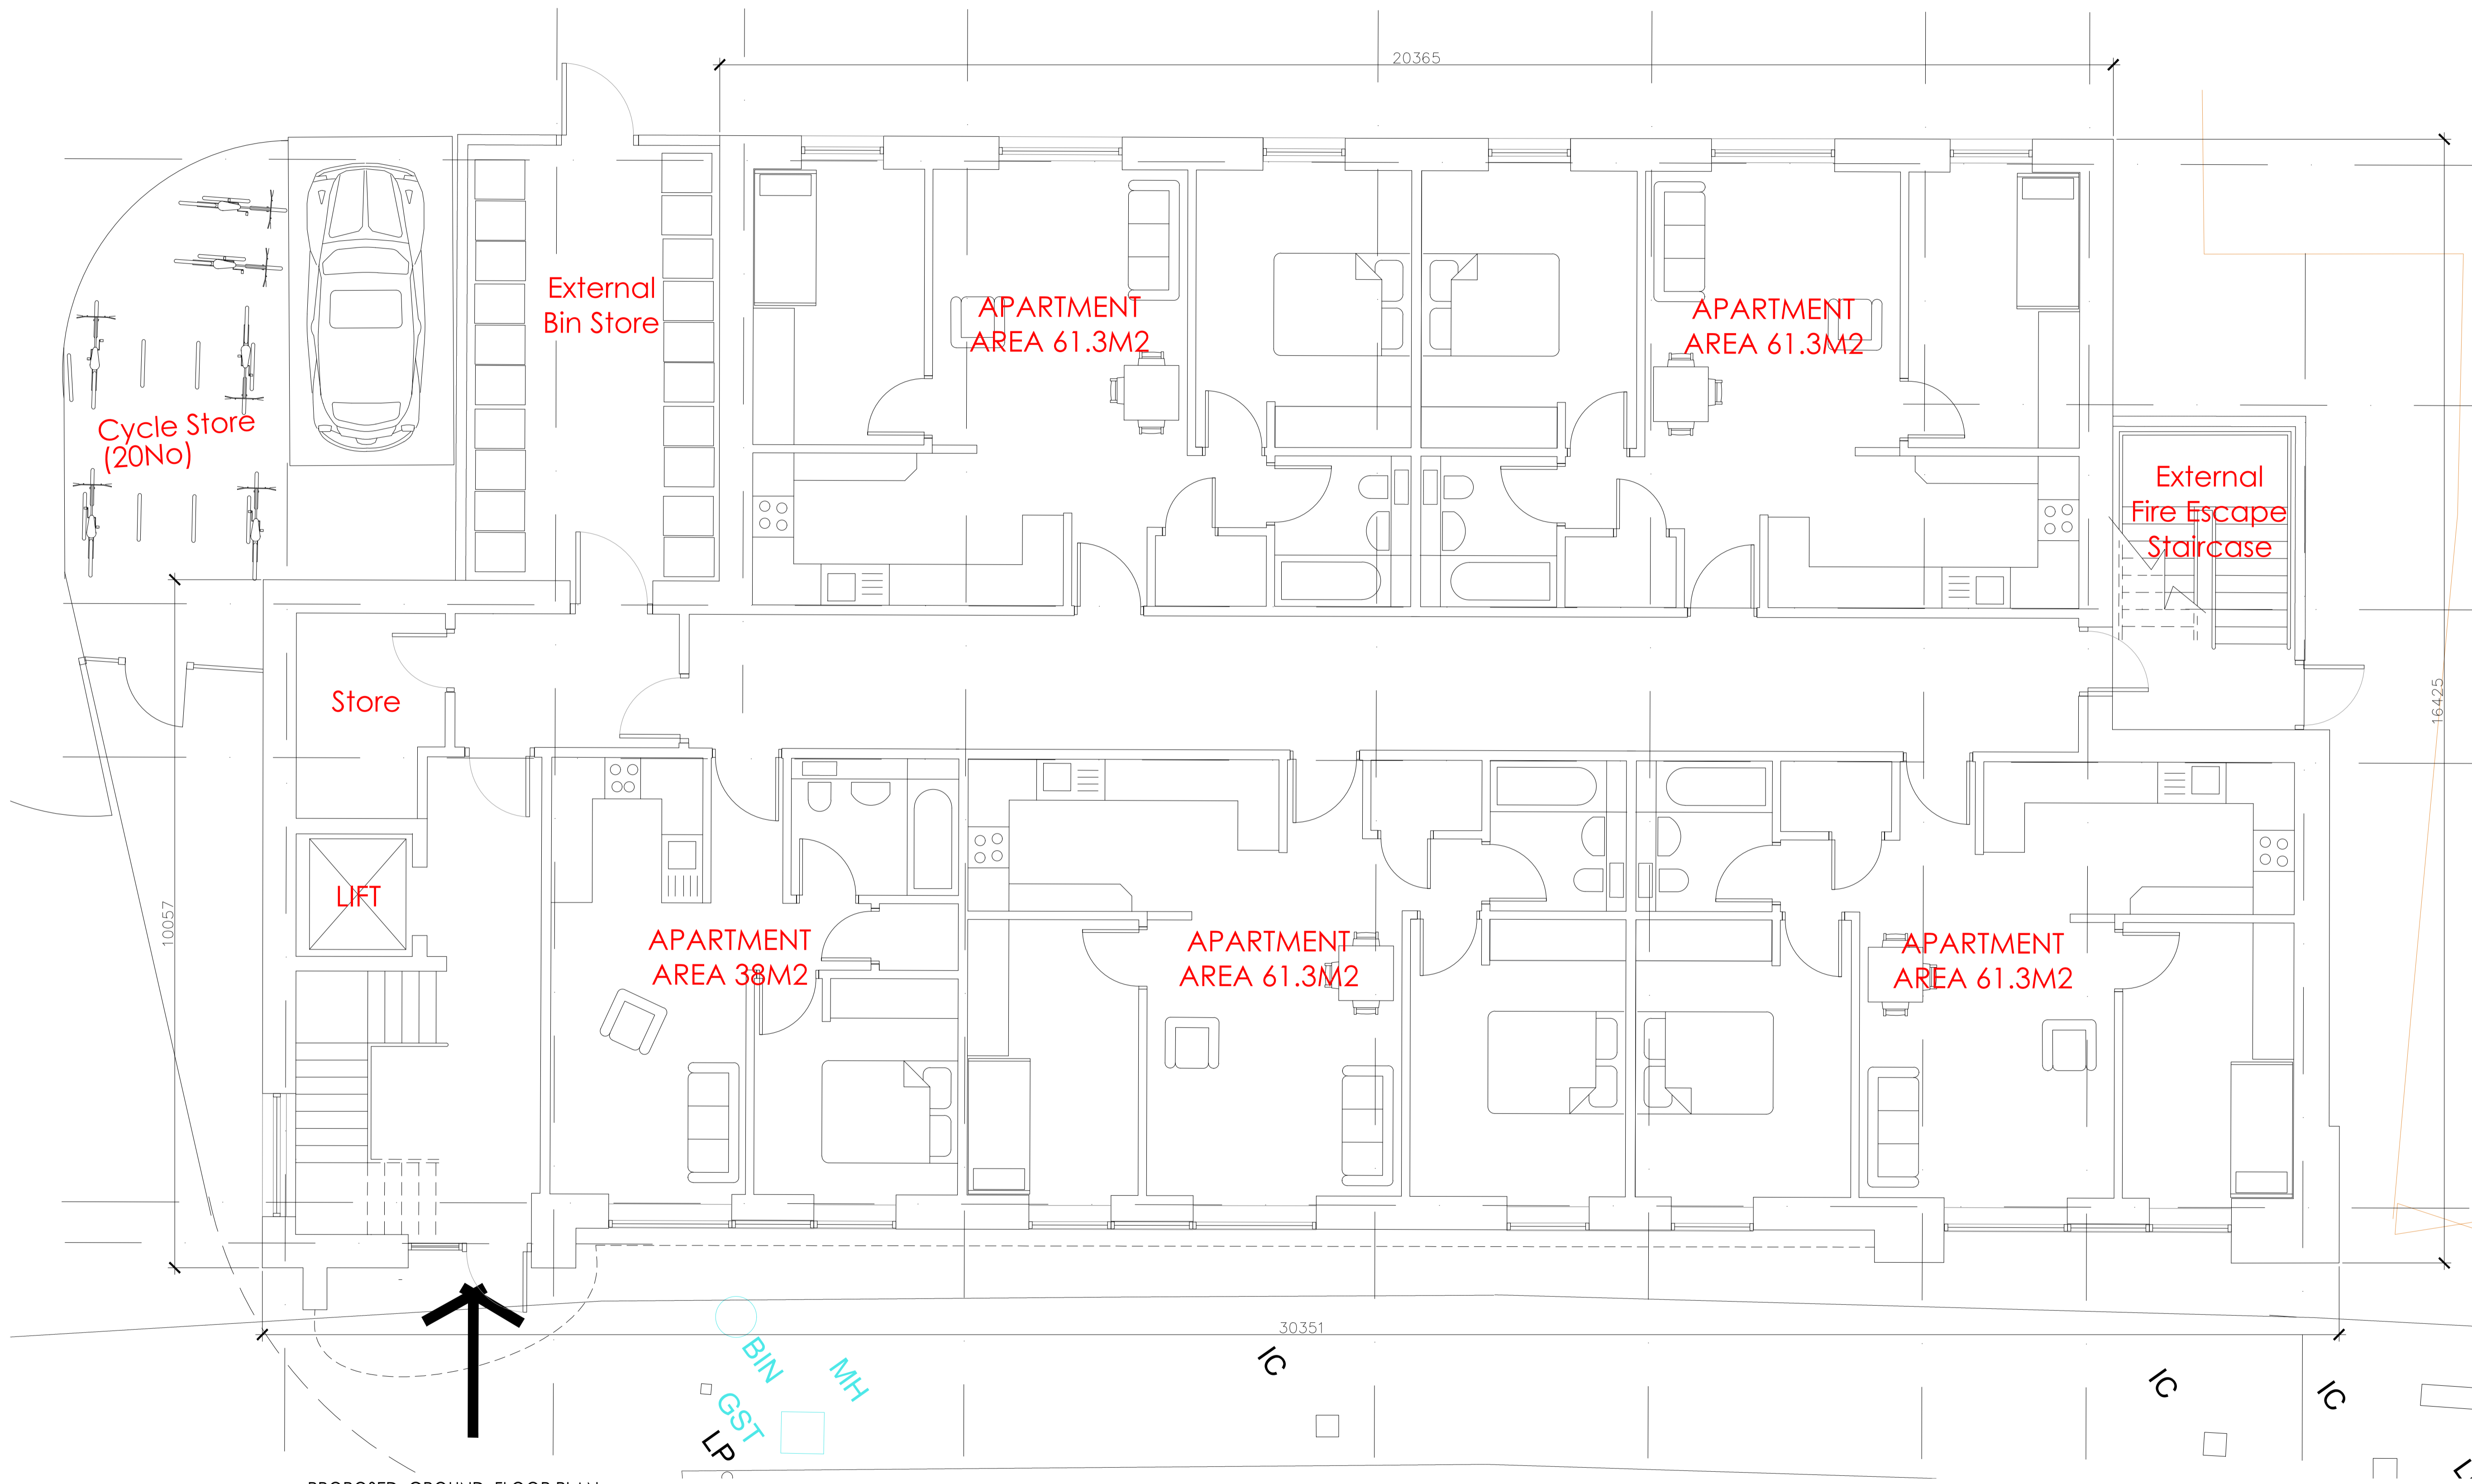

PROPOSED GROUND FLOOR PLAN.
1:50

Rev.	Description	Date		
Client CB 2 Ltd				
Project Vacant land. Proposed Apartments				
Drawing Title Proposed Ground Floor Plan Bridge Street				
Drawn by	I.W.	Checked by	Date	Jan 24
Status		Scale @ A1	1:50	
Job no.	11684	Drawn no.	PL 01	Rev.
Cassidy+Ashton		C+A		
Architecture + Building Surveying + Town Planning				
7 East Cliff, Preston, Lancashire, PR1 3JE		01772 258 356		
10 Hunters Walk, Canal Street, Chester, CH1 4EB		01244 402 900		