



**Health & Safety Notes**


1. Contractor must ensure that all work on site is carried out in a safe & satisfactory manner, in accordance with Health & Safety At Work Act 1974, COSHH Regulations 2002 & requirements of C.D.M

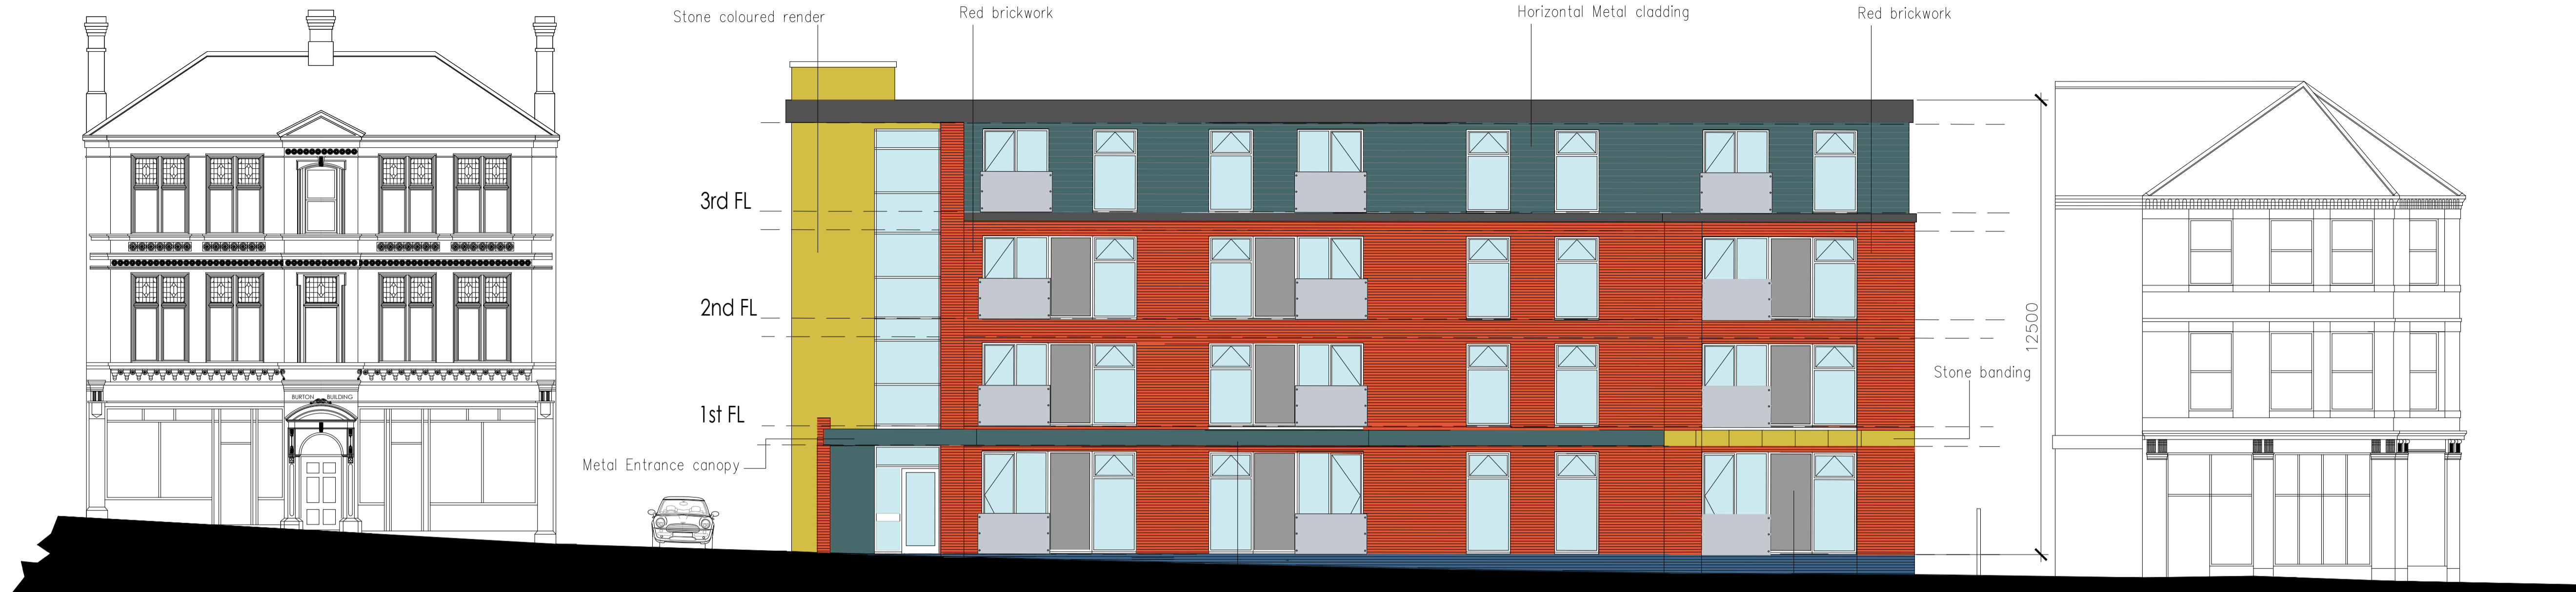


PROPOSED FRONT ELEVATION TO BRIDGE STREET.  
1:100

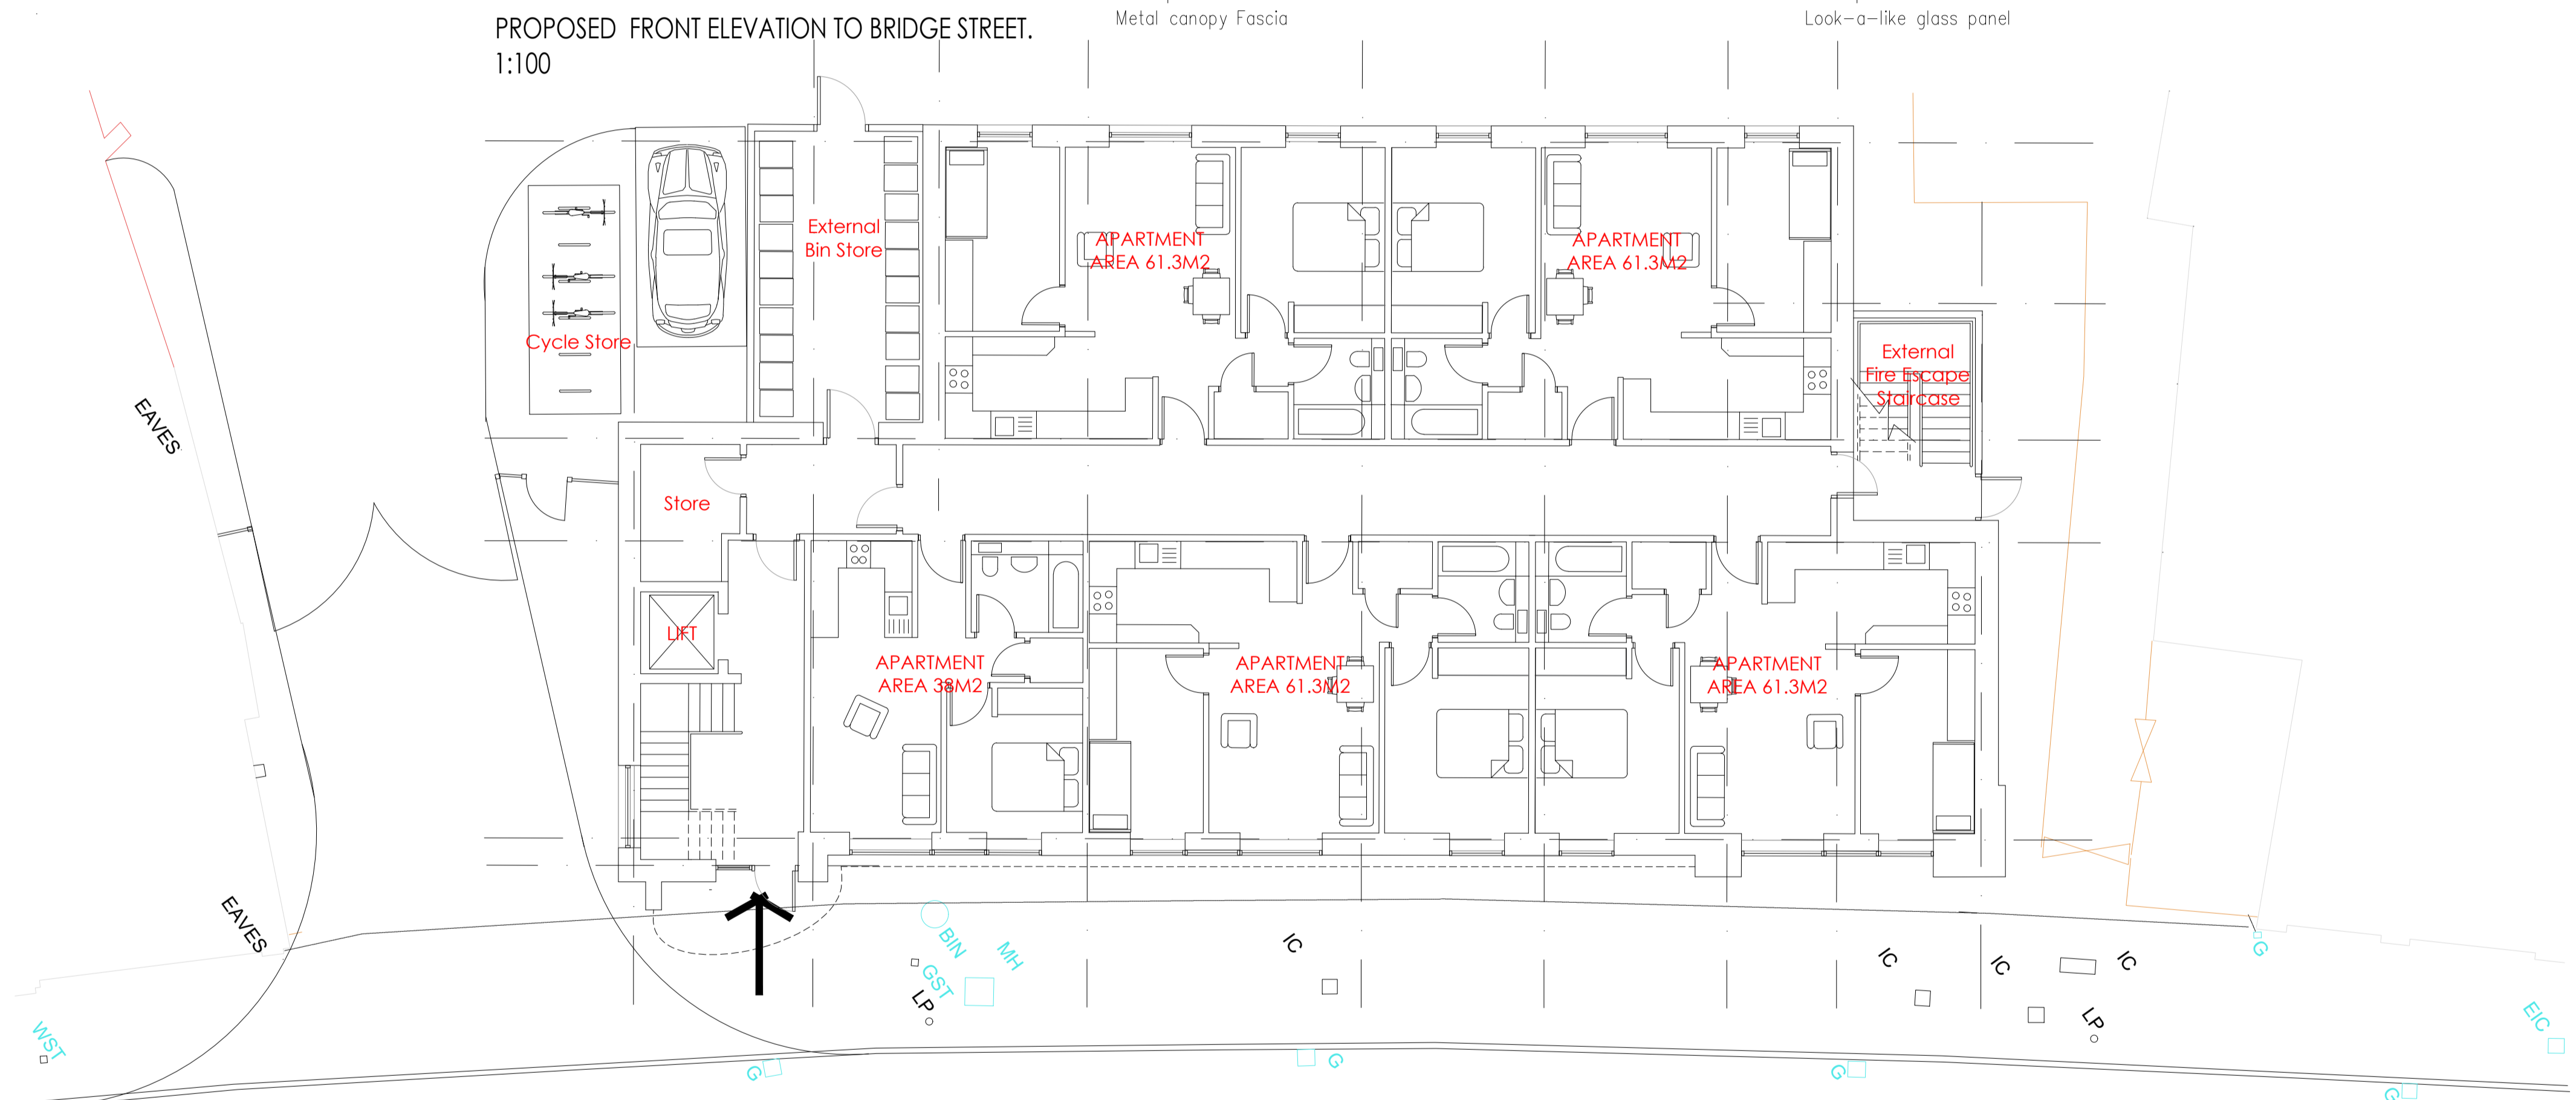


PROPOSED GROUND FLOOR PLAN.  
1:100

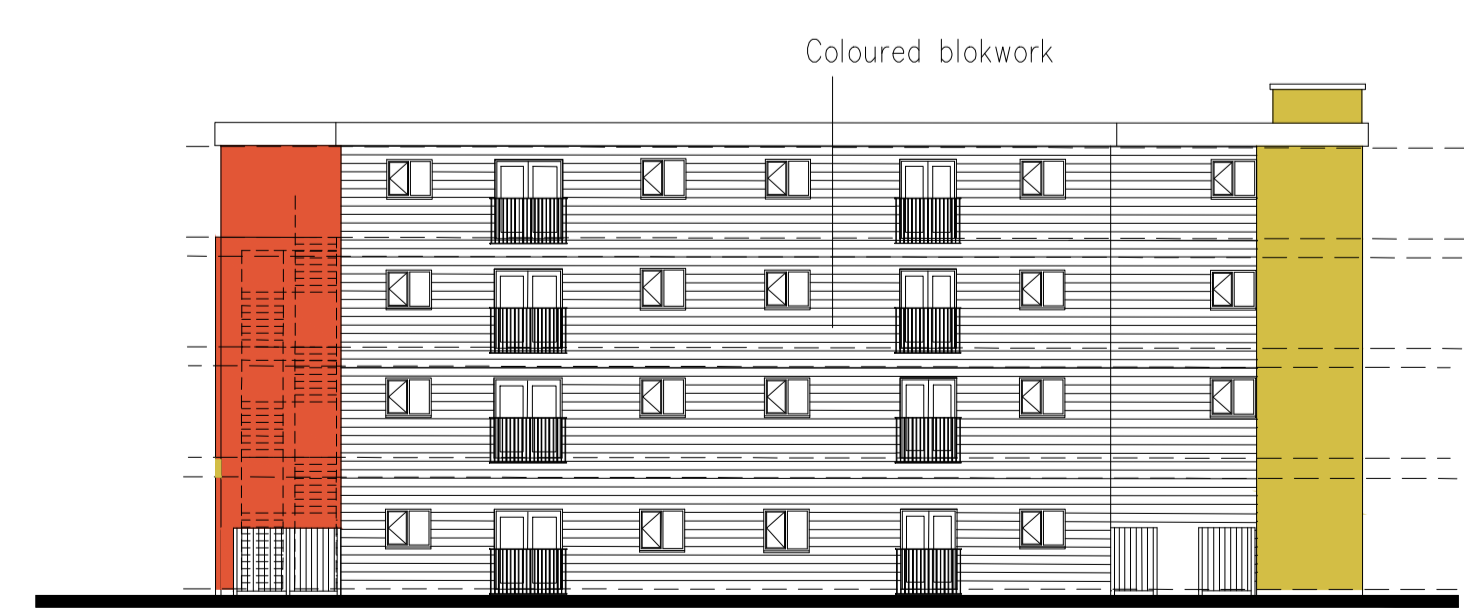

PROPOSED REAR ELEVATION.  
1:200

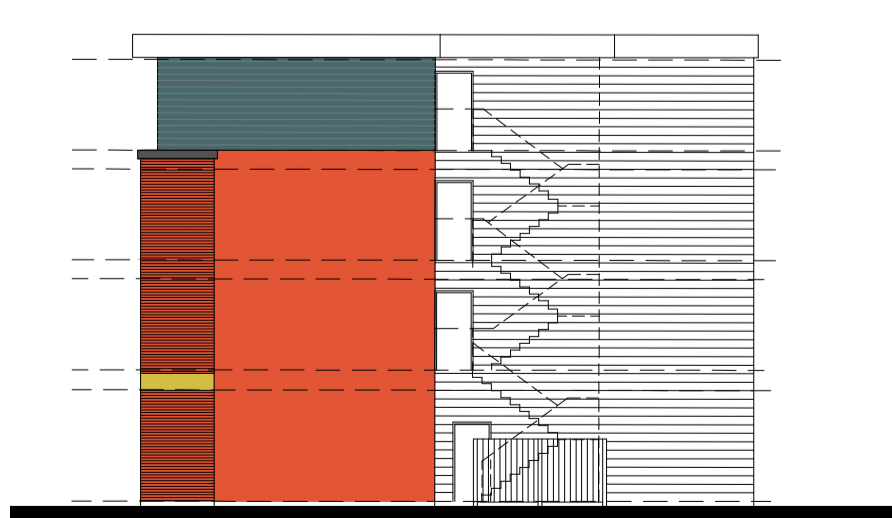

PROPOSED SIDE ELEVATION.  
1:200

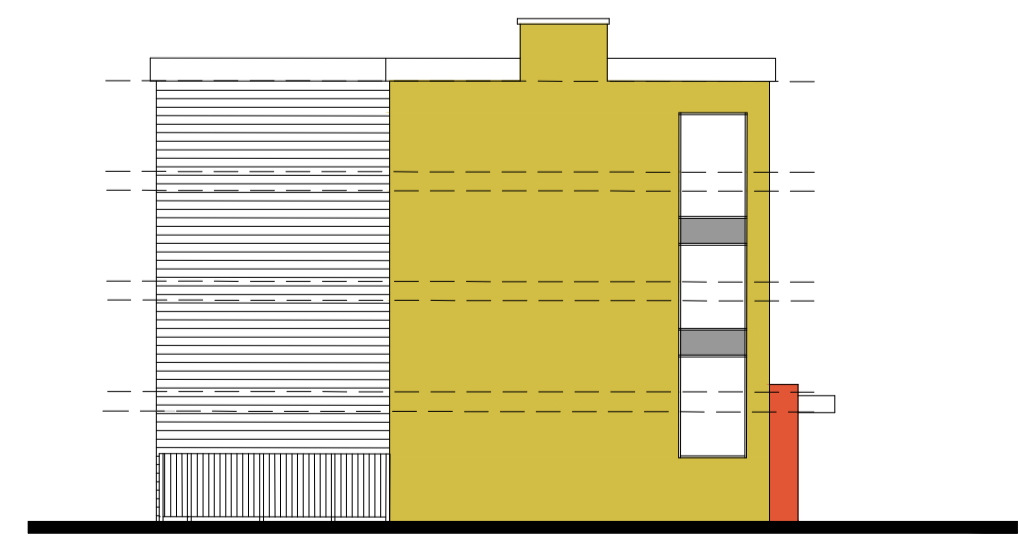

PROPOSED SIDE ELEVATION.  
1:200

Rev.	Description	Date
Client <b>CB2 Ltd</b>		
Project <b>Vacant land. Proposed Apartments</b>		
Drawing Title <b>Proposed Street Scene Bridge Street</b>		
Drawn by	IW	Checked by
Status	Scale @ A1	Date
11684	PL 04	Jan 24
Job no.	Diag.no.	Rev.
11684	PL 04	
<b>Cassidy+Ashton</b> Architecture + Building Surveying + Town Planning www.cassidyashton.co.uk 7 East Cliff, Preston, Lancashire, PR1 3JE 01772 258 356 10 Hunters Walk, Canal Street, Chester, CH1 4EB 01244 402 900		