



**Health & Safety Notes**


- Contractor must ensure that all work on site is carried out in a safe & satisfactory manner, in accordance with Health & Safety At Work Act 1974, COSHH Regulations 2002 & requirements of C.D.M

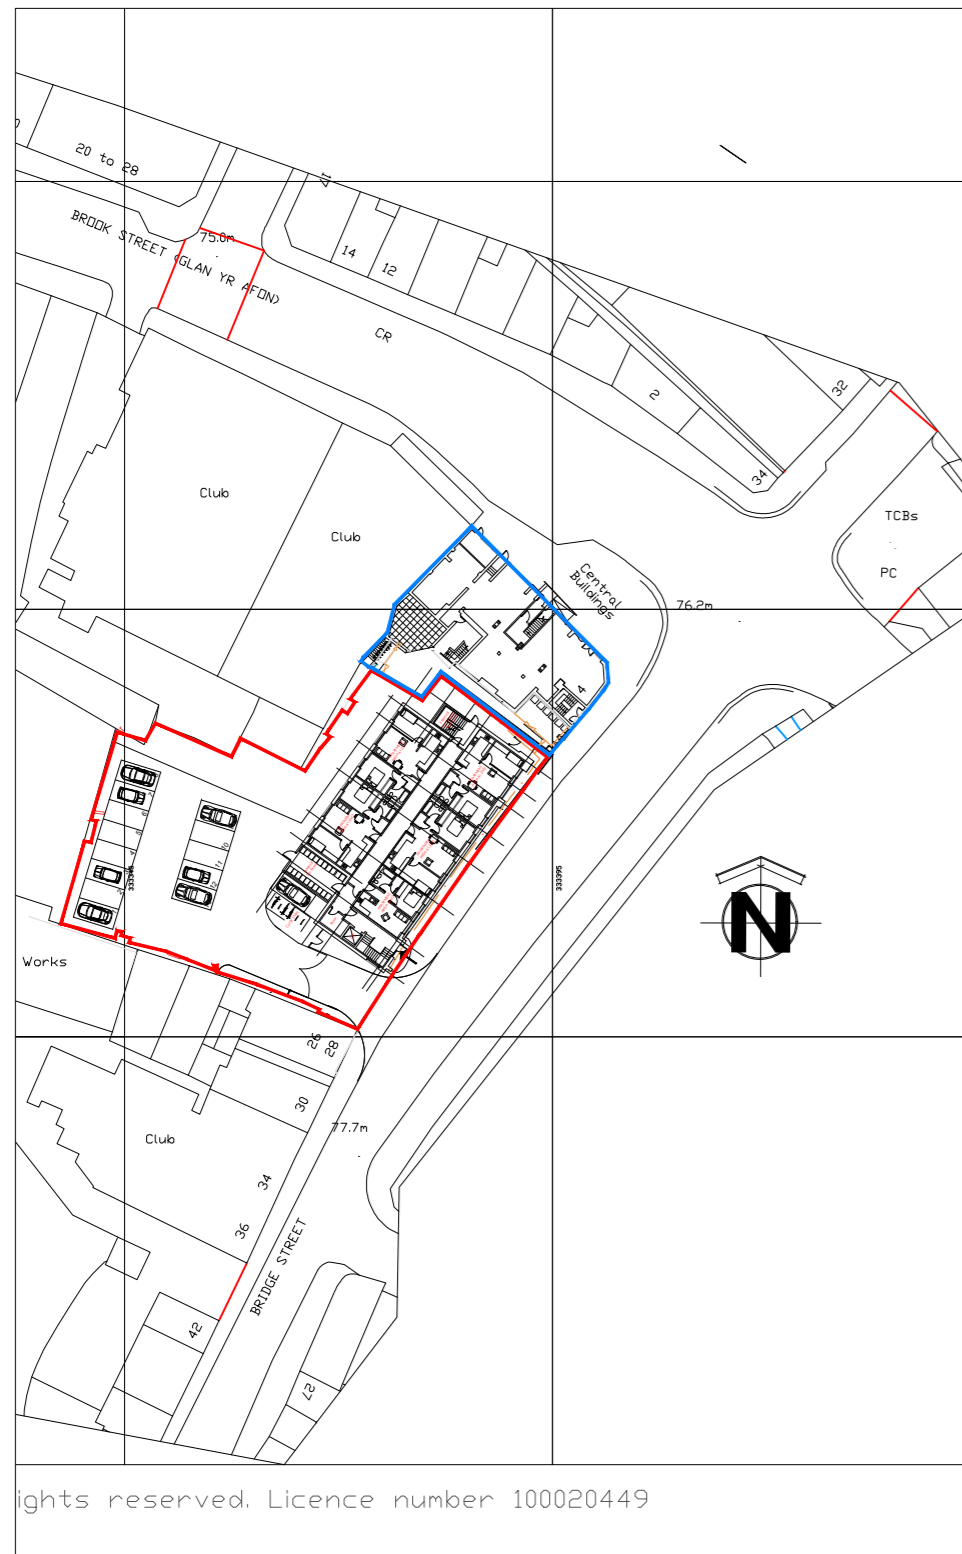

LOCATION PLAN 1:1250

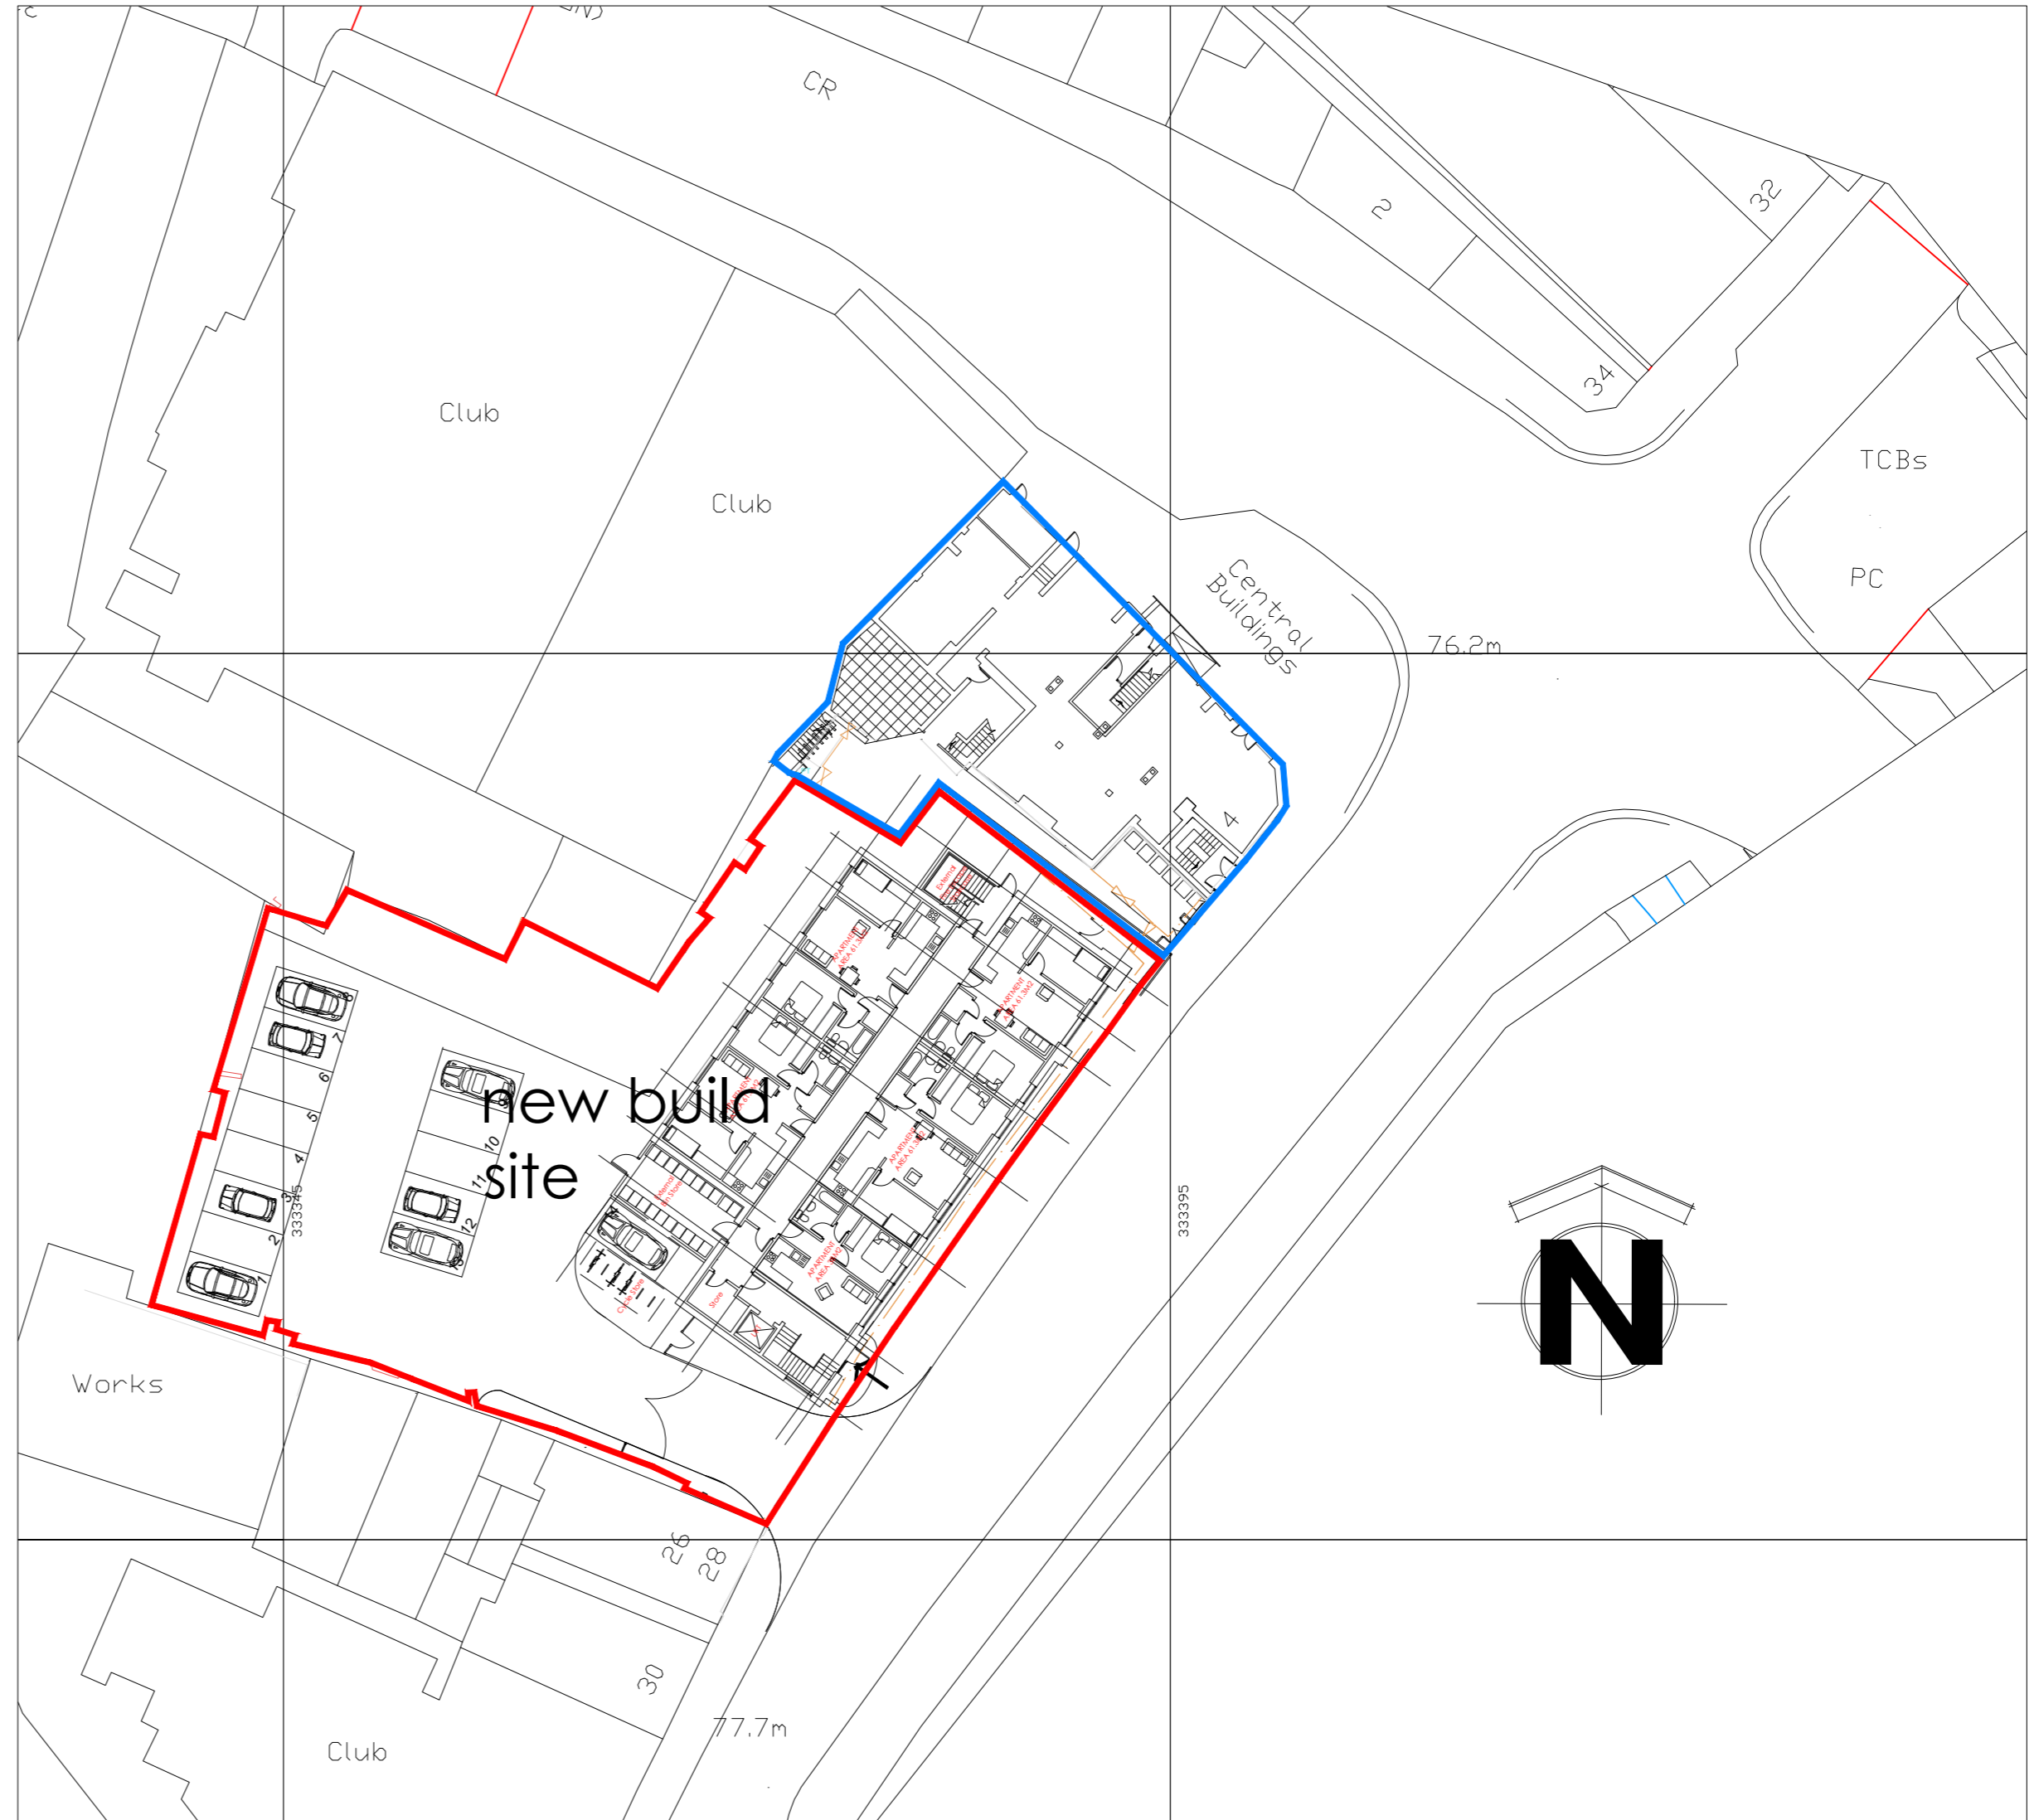

SITE PLAN 1:500

 <p><b>Cassidy+Ashton</b> www.cassidyashton.co.uk Architecture + Building Surveying + Town Planning 7 East Cliff, Preston, Lancashire, PR1 3JE 01772 258 356 10 Hunters Walk, Canal Street, Chester, CH1 4EB 01244 402 900</p>	Client <b>CB 2 Ltd</b>	Drawing Title <b>Site/Location Plan</b>		
	Project <b>Vacant Land Bridge Street</b>	Drawn by <b>IW</b>	Checked by <b></b>	
		Date <b>Jan 24</b>	Status <b></b>	Scale @ A3 <b>As Indicated</b>
		Job no. <b>11684</b>	Dwg.no. <b>PL 06</b>	Rev. <b></b>