


- ALL DIMENSIONS AND LEVELS ARE TO BE CHECKED ON SITE.
- ANY DISCREPANCIES ARE TO BE REPORTED TO CUBE ARCHITECTURE AND DESIGN BEFORE ANY WORK COMMENCES.
- THIS DRAWING SHALL NOT BE SCALED TO ASCERTAIN ANY DIMENSIONS. WORK TO FIGURED DIMS ONLY.
- THIS DRAWING SHALL NOT BE REPRODUCED WITHOUT EXPRESS WRITTEN PERMISSION FROM CUBE ARCHITECTURE AND DESIGN.
- TITLE OVERLAY DRAWINGS AND OWNERSHIP BOUNDARIES ARE PRODUCED USING ALL REASONABLE ENDEAVOURS. CUBE ARCHITECTURE AND DESIGN CANNOT BE RESPONSIBLE FOR THE ACCURACY OR SCALE. DISCREPANCY OF BASE PLANS SUPPLIED TO THEM.

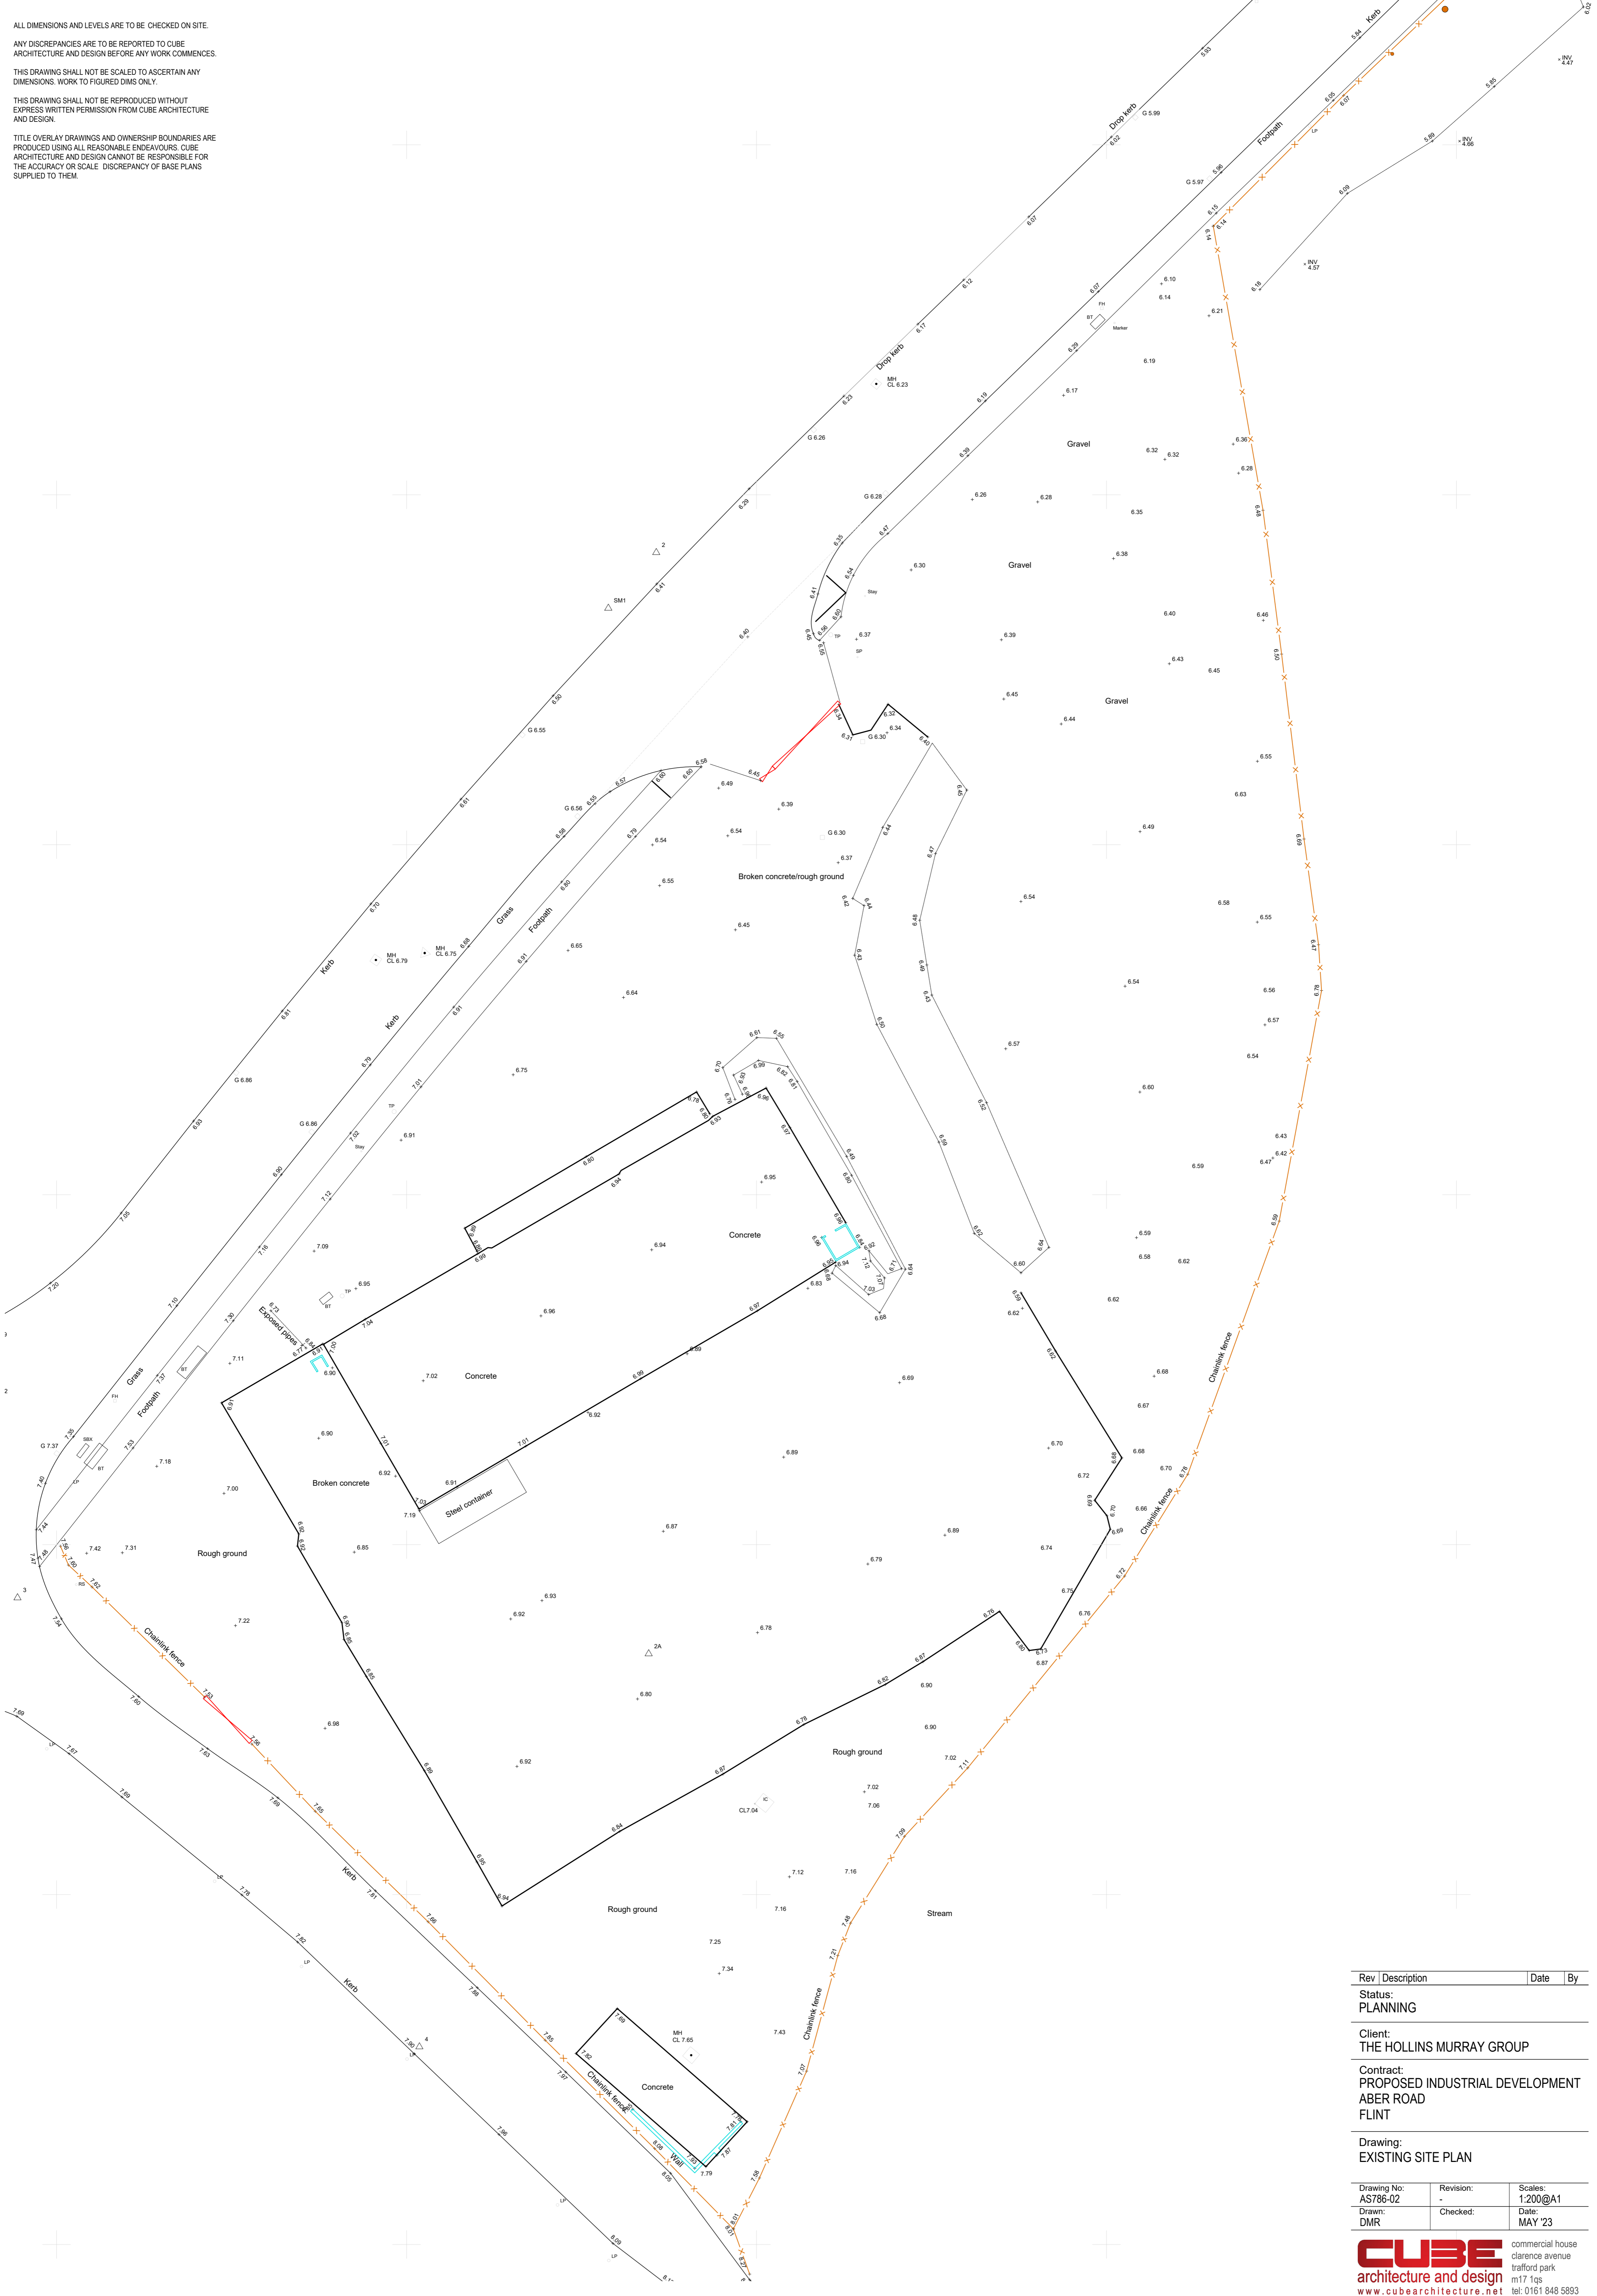

Rev	Description	Date	By
	Status: PLANNING		
Client: THE HOLLINS MURRAY GROUP			
Contract: PROPOSED INDUSTRIAL DEVELOPMENT ABER ROAD FLINT			
Drawing: EXISTING SITE PLAN			
Drawing No: AS786-02	Revision: -	Scales: 1:200@A1	
Drawn: DMR	Checked: -	Date: MAY '23	

CUBE commercial house
 architecture and design clearance avenue
 www.cubearchitecture.net trafford park
 m17 1qs
 tel: 0161 848 5893
 DO NOT scale from this drawing.