


THIS DRAWING IS PROTECTED BY COPYRIGHT AND MUST NOT BE COPIED OR REPRODUCED WITHOUT THE WRITTEN CONSENT OF RSG PARTNERSHIP LIMITED. NO DIMENSIONS ARE TO BE SCALED FROM THIS DRAWING. ALL DIMENSIONS AND NEEDS TO BE CHECKED ON SITE. NORTH POINTS SHOWN ARE INDICATIVE.

**SITE SPECIFIC HAZARDS**  
 IN ACCORDANCE WITH THE REQUIREMENTS OF THE CDAM REGULATIONS 2015 THE FOLLOWING SIGNIFICANT PHYSICAL HAZARDS HAVE NOT BEEN IDENTIFIED AS PART OF THIS PROJECT AND MUST BE TAKEN INTO CONSIDERATION BY CONTRACTORS PLANNING TO UNDERTAKE THE WORKS SHOWN ON THIS DRAWING.

 

- LEGEND**
- OWNERSHIP BOUNDARY
  - APPLICATION BOUNDARY
  - EXISTING TREE FROM SURVEY TO BE REMOVED
  - EXISTING TREE FROM SURVEY TO BE RETAINED
  - EXISTING HEDGEROW TO BE REMOVED
  - EXISTING HEDGEROW TO BE RETAINED

**NOTES**


EXISTING HEDGEROW BASED ON COMBINATION OF TITLE PLANS, TOPOGRAPHICAL SURVEY & OS DATA

DRAWING TO BE READ IN CONJUNCTION WITH WIDER SITE PLAN (11373-L08)

LEVELS BASED ON TOPOGRAPHICAL SURVEY DATA

LAYOUT HAS BEEN SUBJECT TO VEHICLE TRACKING

DRAWING TO BE READ IN CONJUNCTION WITH TREE SURVEY PREPARED BY ACS CONSULTING

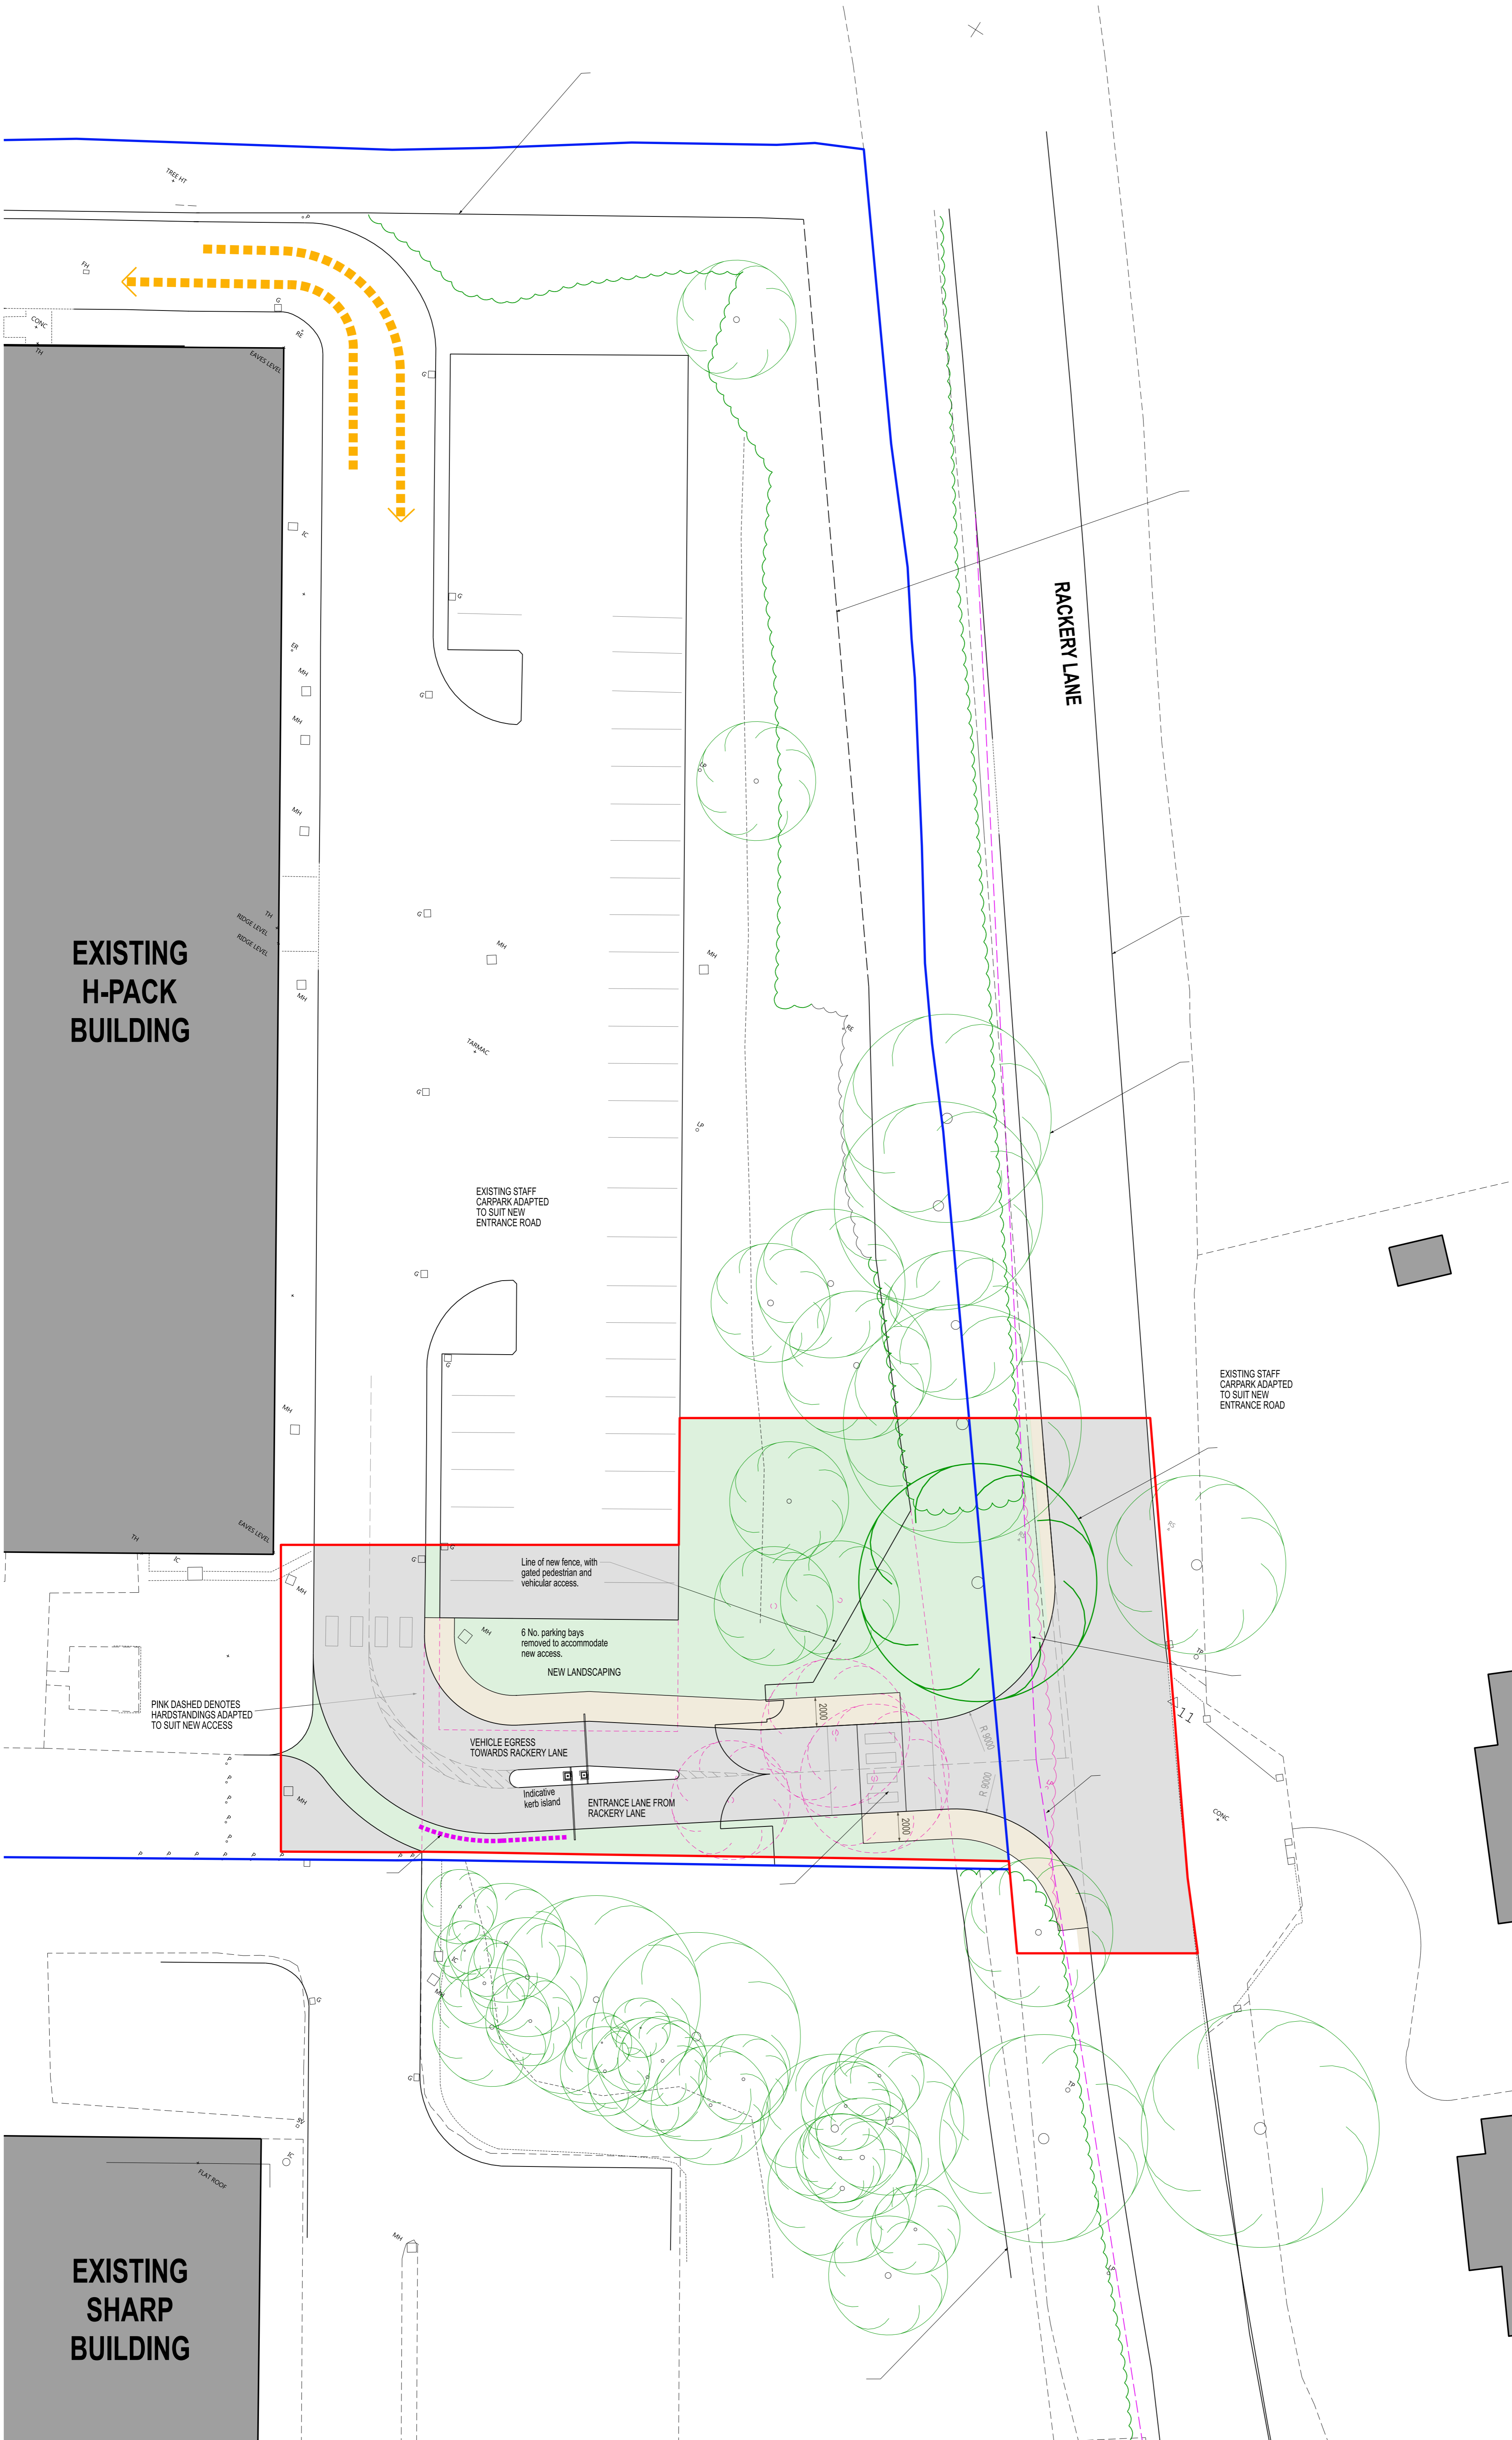

REV.	DATE	NOTES	INT.
CLIENT / PROJECT			
DAVY WAY, WREXHAM			
DRAWING TITLE			
DETAILED SITE PLAN TO RACKERY LANE ENTRANCE			
STATUS			
PLANNING			
DATE	JUN. '22	DRAWN	JH/AJP
SCALE @ A1	1:200		
PROJECT NUMBER	11373	PL	L13
DRAWING NO.	11373 PL L13		
Site Location Plans	L	GA Plans	P
Sections	S	Details	D
Drawings	D	Photographs	P
Colours	C	Public Colour	C
THE RATCLIFFE GROVES PARTNERSHIP			
MANCHESTER			
105 MANCHESTER ROAD			
BOAT LANE, MANCHESTER, M14 6TD			
T. 0161 797 6000 E. manchester@rsg.co.uk			
www.rsg.co.uk			
LONDON			
18 BEDFORD ROW			
LONDON WC1R 4EJ			
T. 020 7600 6666 E. london@rsg.co.uk			