


1 00Front Elevation (NW)_Existing
 1:100

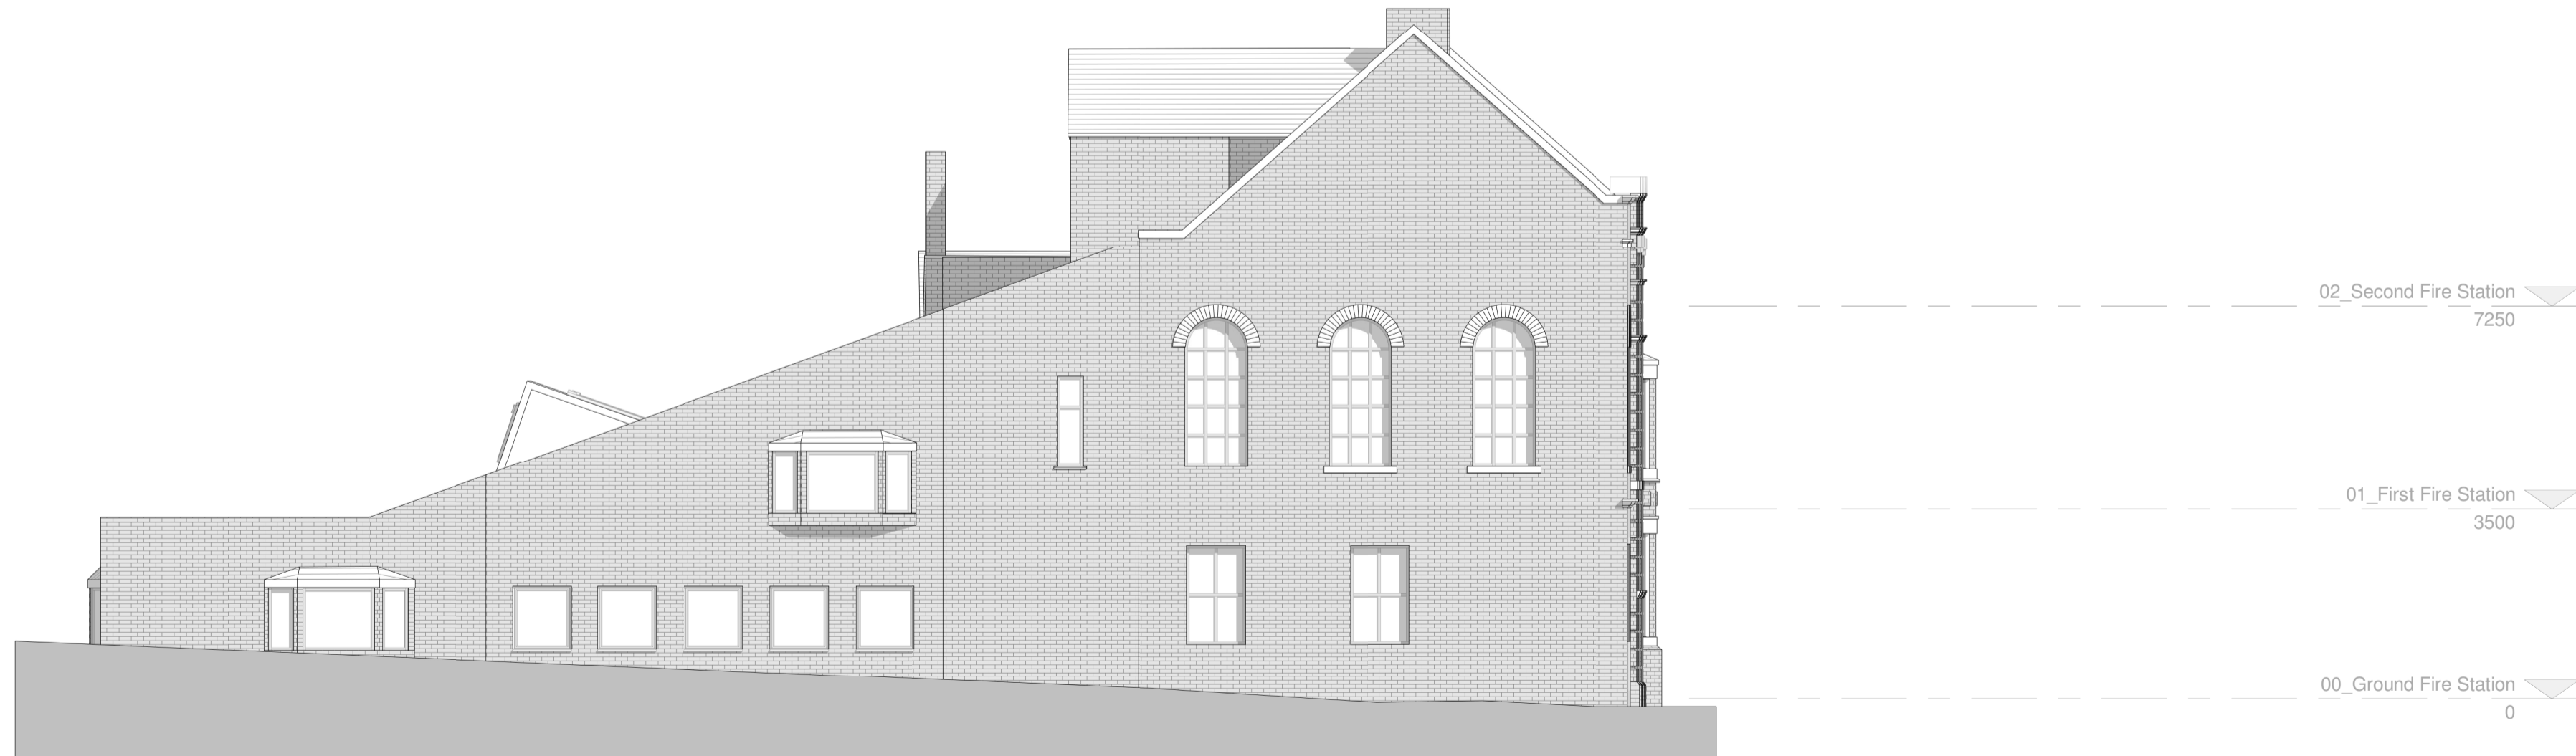

2 00Side Elevation (NE)_Existing
 1:100

P1	Planning	RAW	14/05/24
Rev	Description	By	Date
 www.cassidyashton.co.uk			
Architecture + Building Surveying + Town Planning			
7 East Cliff, Preston, Lancashire, PR1 3JE		T: 01772 258 356	
10 Hunters Walk, Canal Street, Chester, CH1 4EB		T: 01244 402 900	
St Andrews Business Centre, Mold, Flintshire, CH7 1XB		T: 01352 706 244	
Client			
Nant Hall Developments Limited			
Project			
6-8 Nant Hall Road Redevelopment Prestatyn, LL19 9LH			
Drawing Title			
GA_Elevations_Existing			
Drawn by	RAW	Checked by	DT Date 08/03/24
Subsidiary	Planning	Scale @ A1	As indicated
12203	NHR-CAA-XX-XX-DR-A-2100	P1	0
C-A JOB NO.	PROJECT - ORIGINATOR - VOL. - LEVEL - TYPE - ROLE - NUMBER	REV.	