


1 00Rear Elevation (NE)_Proposed
 1 : 100

Hard/Soft Landscaping Finishes

- 1 Proposed Retaining Wall. Brick Type 1. Colour: TBC
- 2 Proposed Metal Roof. Colour: Grey, to match existing slates.
- 3 Pressed Metal Coping. Colour: Grey. RAL TBC
- 4 Proposed flat roof. Colour: Grey
- 5 Proposed Horizontal Metal Cladding. Colour: Grey. RAL TBC
- 6 Proposed Metal frame Glazing and doors. Colour: Grey. RAL TBC
- 7 Proposed Wall. Brick Type 2. Colour: TBC
- 8 Proposed Wooden Entrance Doors. Colour: Brown. To match existing.
- 9 Existing Rainwater goods re-decorated. Colour: Grey. RAL TBC.
- 10 Proposed Wall. Brick Type 3. Colour: To match existing.
- 11 Proposed Vertical Metal Cladding. Colour: Grey. RAL TBC
- 12 Proposed Masonry Cladding. Colour: TBC

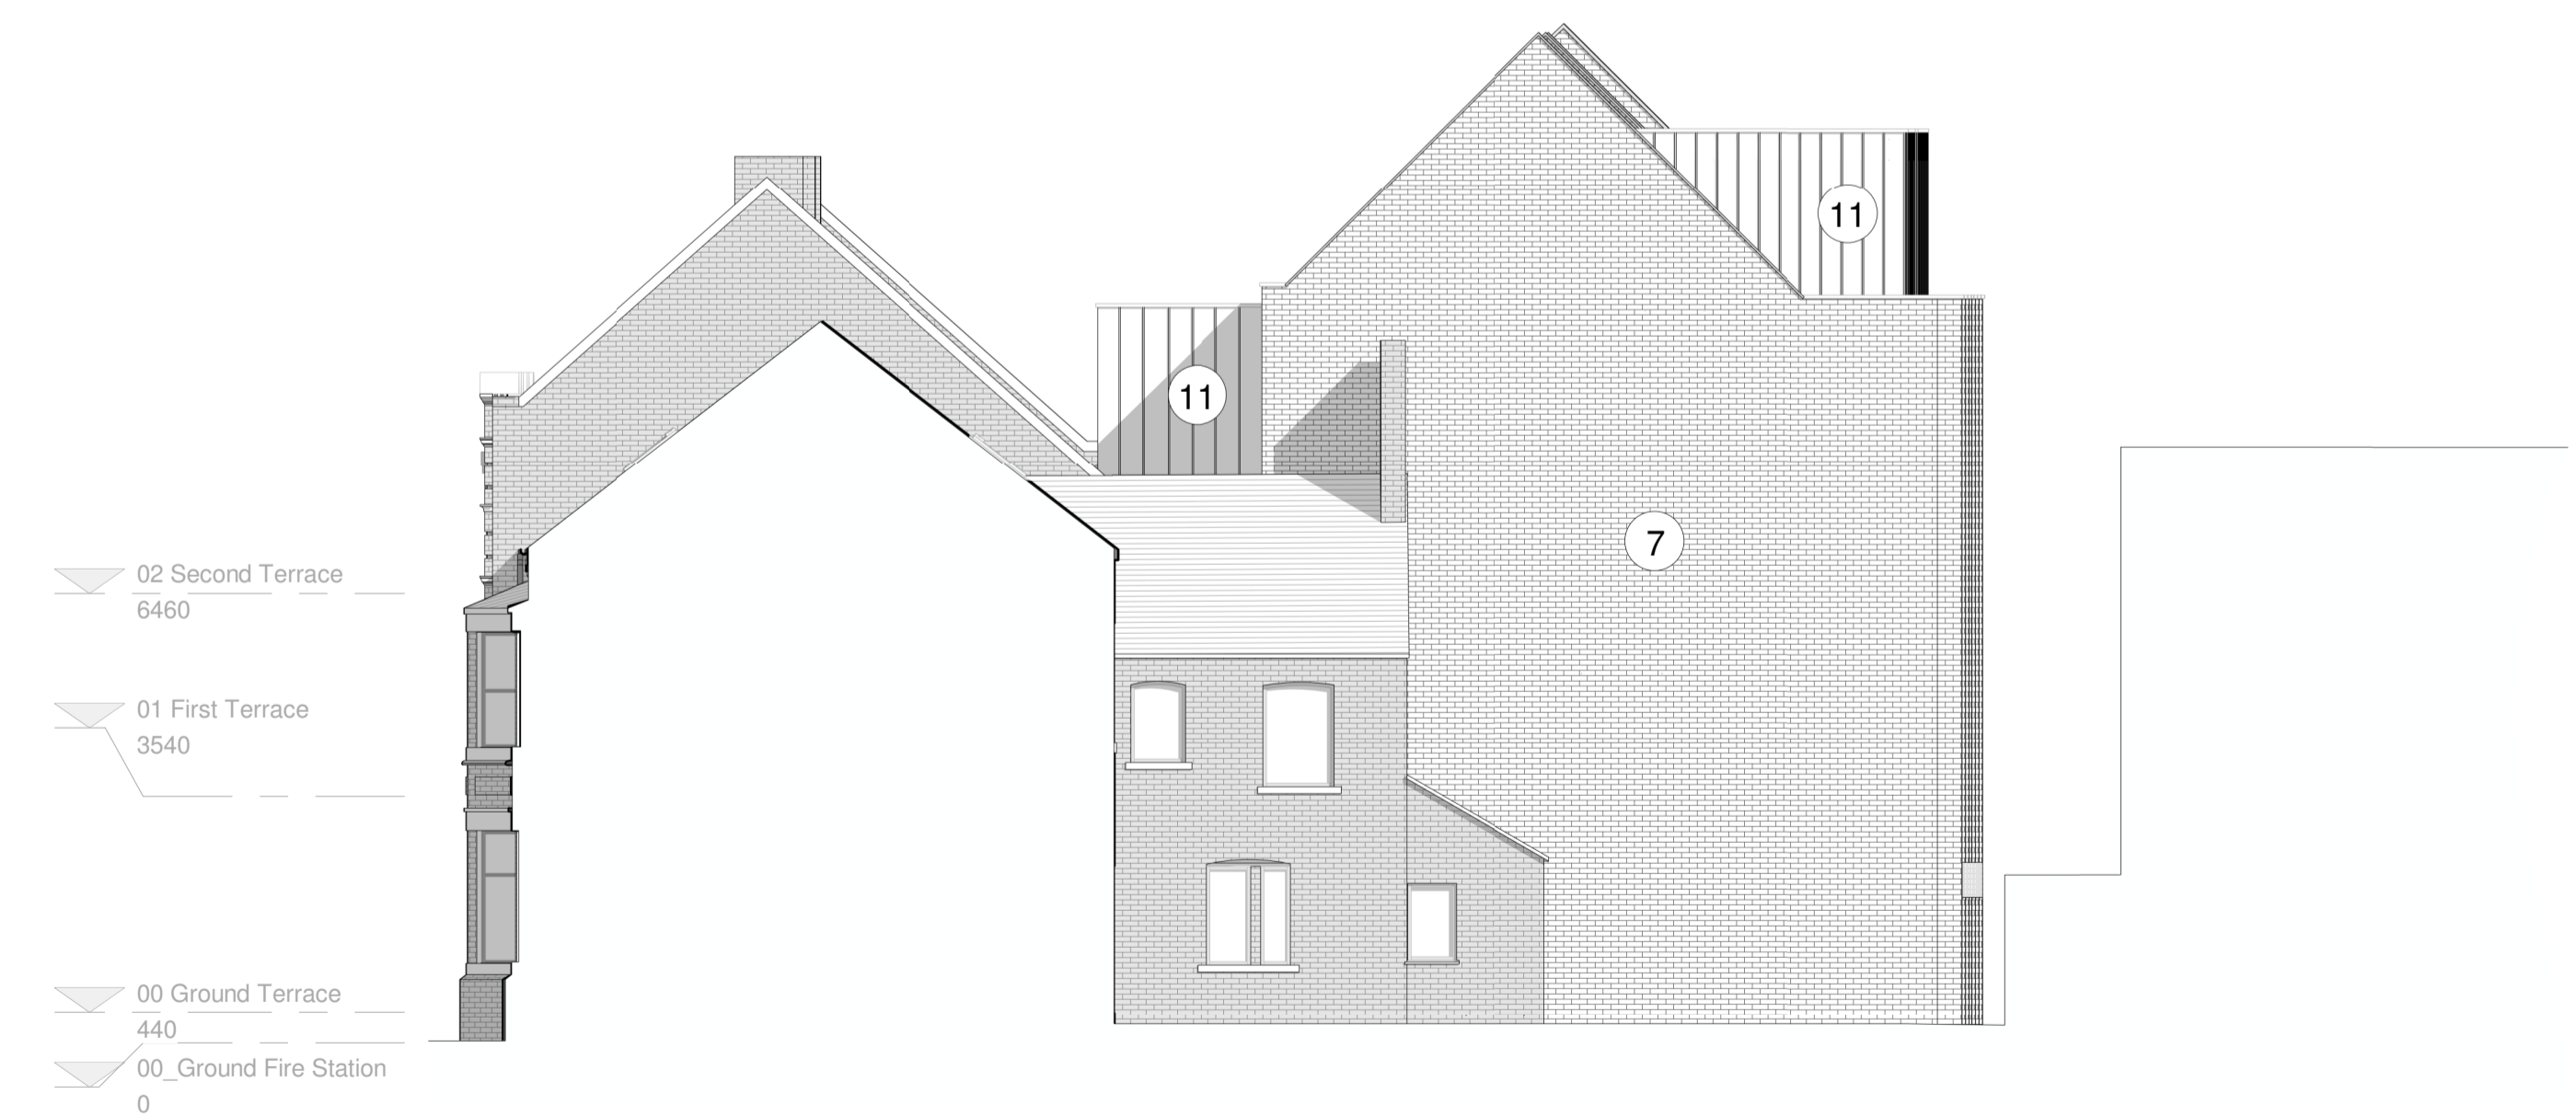

2 00Side_Elevation (SW)_Proposed
 1 : 100

Rev	Description	By	Date
P1	Planning	RAW	14.05.24

Cassidy+Ashton		C+A	
www.cassidyashton.co.uk			
Architecture + Building Surveying + Town Planning			
7 East Cliff, Preston, Lancashire, PR1 3JE		T: 01772 258 356	
10 Hunters Walk, Canal Street, Chester, CH1 4EB		T: 01244 402 900	
St Andrews Business Centre, Mold, Flintshire, CH7 1XB		T: 01352 706 244	
Client			
Nant Hall Developments Limited			
Project			
6-8 Nant Hall Road Redevelopment Prestatyn, LL19 9LH			
Drawing Title			
GA_Elevations_Proposed			
Drawn by	RAW	Checked by DT	Date 08/05/24
Subsidiary	Planning	Scale @ A1	As indicated
12203	NHR-CAA-XX-XX-DR-A-2166	P1	
C+A JOB NO.	PROJECT - ORIGINATOR - VOL. - LEVEL - TYPE - ROLE - NUMBER	REV.	