


THIS DRAWING IS PROTECTED BY COPYRIGHT AND MUST NOT BE COPIED OR REPRODUCED WITHOUT THE WRITTEN CONSENT OF R G PARTNERSHIP LIMITED. NO DIMENSIONS ARE TO BE SCALED FROM THIS DRAWING. ALL DIMENSIONS AND SIZES TO BE CHECKED ON SITE. NORTH POINTS SHOWN ARE INDICATIVE. ©

**SITE SPECIFIC HAZARDS**

IN ACCORDANCE WITH THE REQUIREMENTS OF THE CDM REGULATIONS 2015 THE FOLLOWING SIGNIFICANT RESIDUAL HAZARDS HAVE NOT BEEN DESIGNED OUT OF THIS PROJECT AND MUST BE TAKEN INTO CONSIDERATION BY CONTRACTORS PLANNING TO UNDERTAKE THE WORKS SHOWN ON THIS DRAWING:

**PROPOSED AERIAL VIEW OF REAR ELEVATIONS**

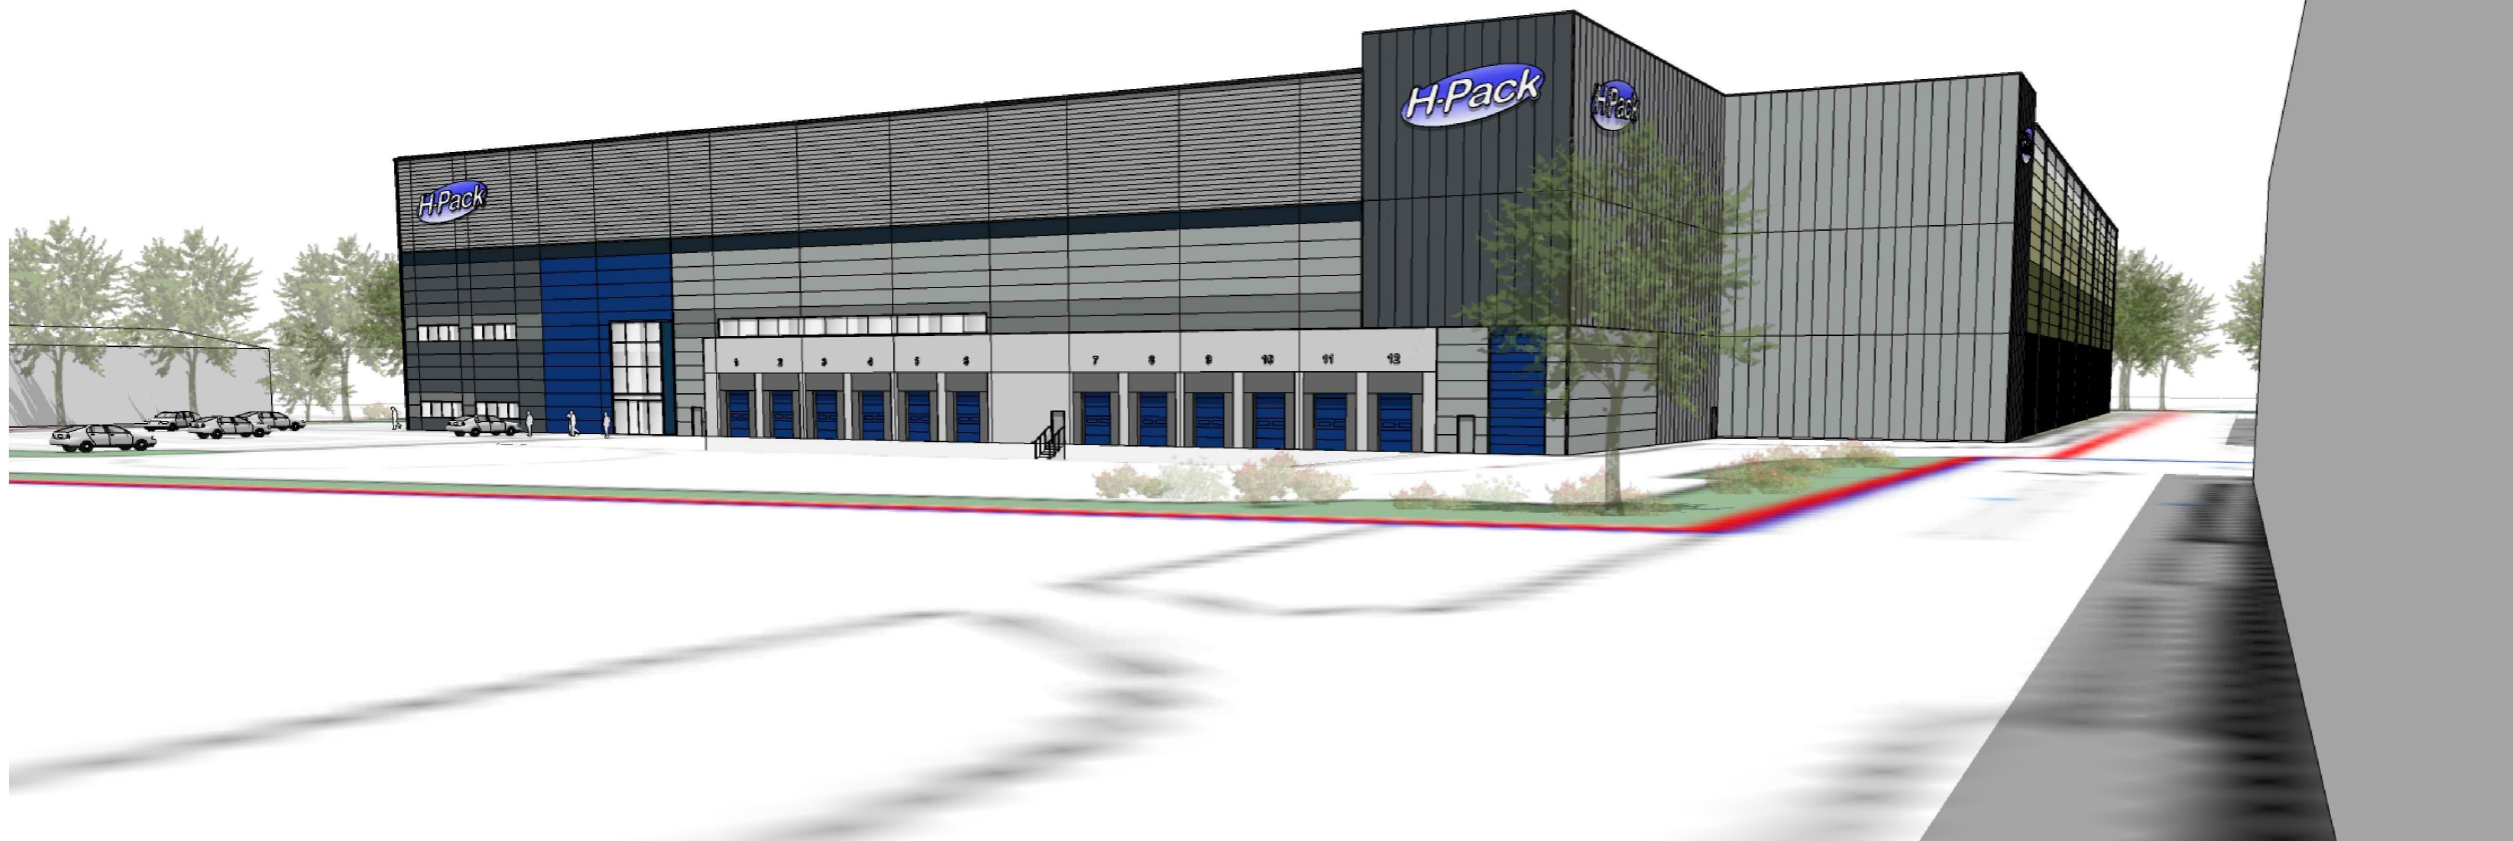

**VIEW FROM SHARP ACCESS ROAD**

REV.	DATE	NOTES	INIT.
------	------	-------	-------

CLIENT / PROJECT



DAVY WAY, WREXHAM

DRAWING TITLE

PROPOSED VIEWS

2 OF 2

STATUS

**PLANNING**

DATE	DRAWN	SCALE @ A3
20/09/2022	DB	

PROJECT NUMBER	UNIT / BLOCK	CI / SFB CODE	TYPE & NUMBER	REVISION LETTER
----------------	--------------	---------------	---------------	-----------------

DRAWING NO.

11373

V02

Site Location Plans	L	GA Plans	P	Elevations	E
Sections	S	Details	D	Prefix: Colour	C

**THE RATCLIFFE GROVES PARTNERSHIP**

**MANCHESTER**  
 105 MANCHESTER ROAD  
 BURY LANCASHIRE BL9 0TD  
 T. 0161 797 6000 E. manchester@rgp.uk.com  
 www.rgp.uk.com

LONDON  
 19 BEDFORD ROW  
 LONDON WC1R 4EB  
 T. 020 7600 6666 E. london@rgp.uk.com



30/09/2022 14:24:25 P:\000011000\11300-11399\11373\1-Sheets\PLANNING\11373-PL-V02.dgn  
 Wrexham - H-Pack Storage Facility  
 adam@rgp.com