

THIS DRAWING IS PROTECTED BY COPYRIGHT AND MUST NOT BE COPIED OR REPRODUCED WITHOUT THE WRITTEN CONSENT OF R.G. PARTNERSHIP LIMITED. NO DIMENSIONS ARE TO BE SCALED FROM THIS DRAWING. ALL DIMENSIONS AND SEES TO BE CHECKED ON SITE. NORTH POINTS SHOWN ARE INDICATIVE. ©


SITE SPECIFIC HAZARDS

IN ACCORDANCE WITH THE REQUIREMENTS OF THE CONSTRUCTION 2015 THE FOLLOWING SIGNIFICANT RESIDUAL HAZARDS HAVE NOT BEEN DESIGNATED OUT OF THIS PROJECT AND MUST BE TAKEN INTO CONSIDERATION BY CONTRACTORS PLANNING TO UNDERTAKE THE WORKS SHOWN ON THIS DRAWING


MATERIAL SCHEDULE

- (A) MICRORIB CLADDING ANTHRACITE
- (B) MICRORIB CLADDING PURE GREY
- (C) MICRORIB CLADDING SLATE BLUE
- (D) MICRORIB CLADDING KYANITE
- (E) MICRORIB CLADDING MERLIN GREY
- (F) HORIZONTAL TRAPEZOIDAL CLADDING GOOSEWING GREY
- (G) INSULATED PRE-CAST CONCRETE DOCK WALL COLOUR NATURAL GREY
- (H) FAIR FACED CONCRETE PLINTH NATURAL
- (I) MICRORIB CLADDING GREY WHITE
- (J) MICRORIB CLADDING WILLOW GREEN
- (K) MICRORIB CLADDING SHAM GREEN
- (L) MICRORIB CLADDING OLIVE GREEN
- (M) VERTICAL TRAPEZOIDAL CLADDING LUNER GREEN
- (N) TRAPEZOIDAL ROOF CLADDING GOOSEWING GREY
- (O) TRIMS, FLASHINGS & GUTTERS GREY WHITE
- (P) RAINWATER PIPES COLOUR TO SUIT CLADDING
- (Q) POWDER COATED ALUMINIUM GLAZING SYSTEMS ANTHRACITE
- (R) POWDER COATED STEEL DOORSET COLOUR TO SUIT ADJACENT CLADDING
- (S) INSULATED SECTIONAL SHUTTER INC. VISION PANEL AZURE BLUE


NOTES
SIGNAGE SHOWN IS INDICATIVE ONLY, AND SUBJECT TO A SEPARATE ADVERTISEMENT APPLICATION

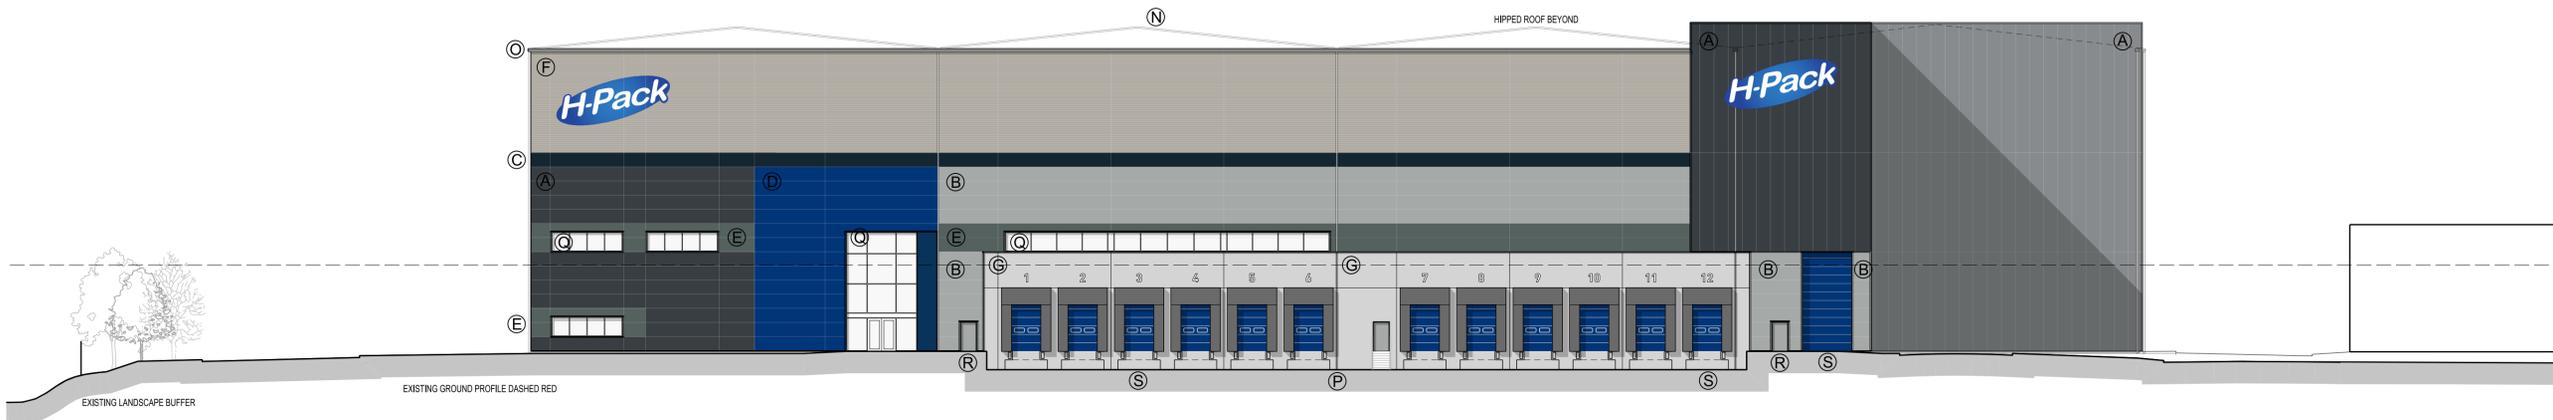


PROPOSED SOUTH EAST ELEVATION

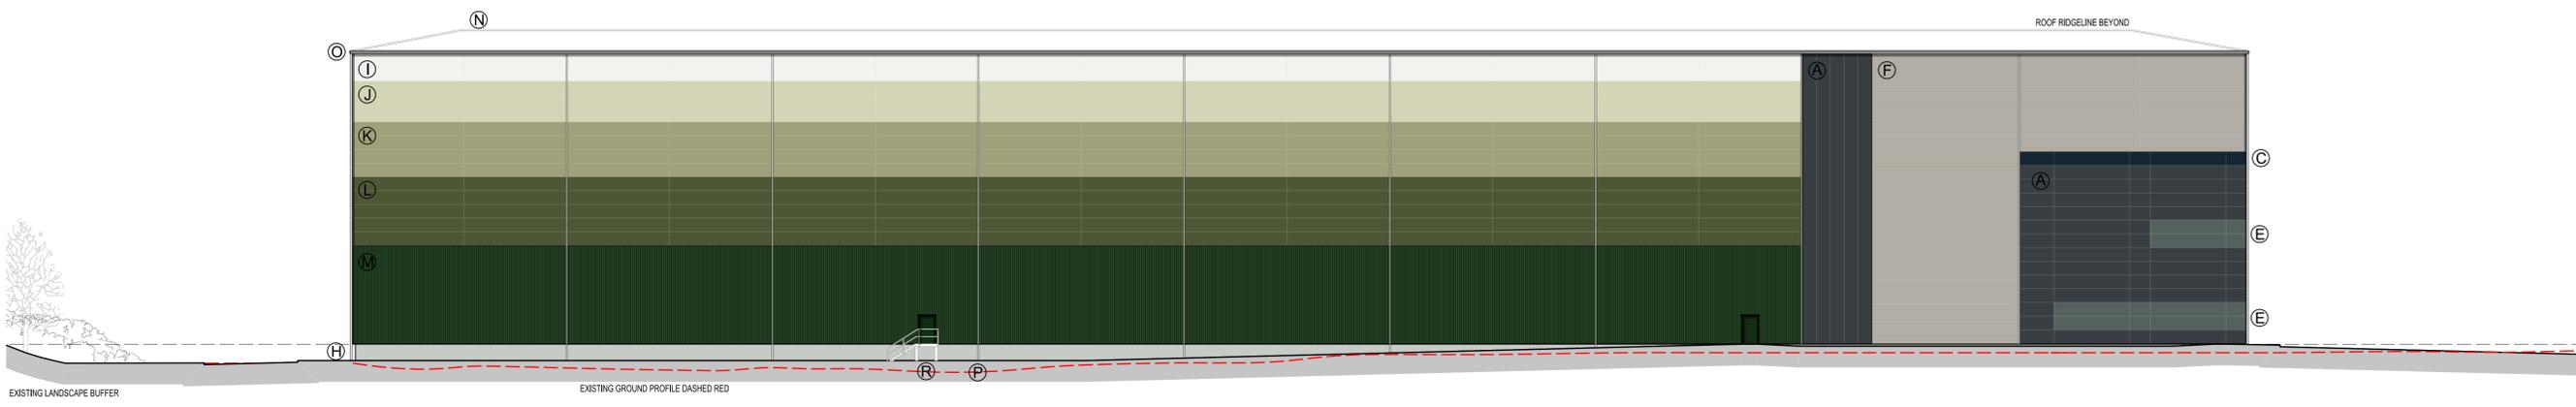

PROPOSED SOUTH WEST ELEVATION

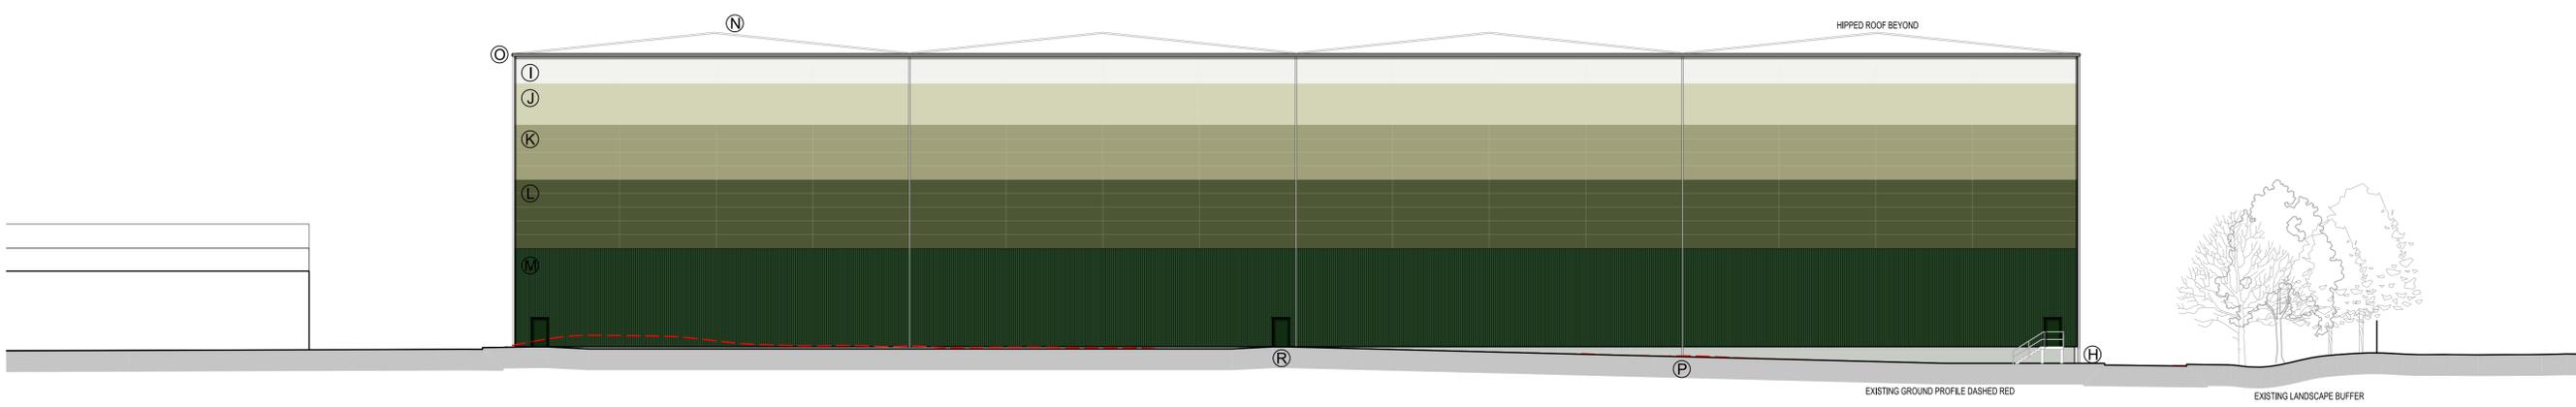

PROPOSED NORTH WEST ELEVATION

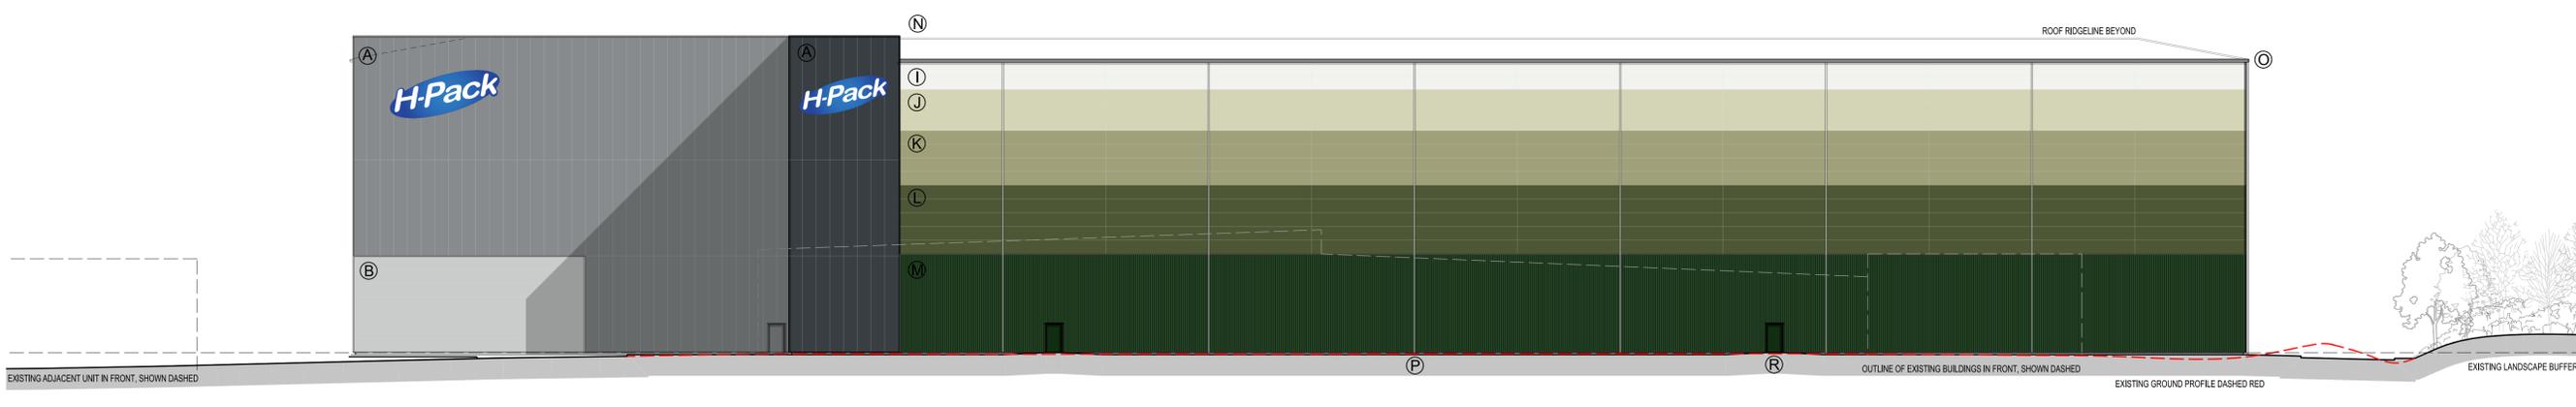

PROPOSED NORTH EAST ELEVATION

REV.	DATE	NOTES	INT.
CLIENT / PROJECT			
H-Pack		Liberty Properties	
DAVY WAY, WREXHAM			
DRAWING TITLE			
PROPOSED ELEVATIONS			
STATUS			
PLANNING			
DATE	JULI '22	DRAWN	AJP
SCALE @ A1	1:250		
PROJECT NUMBER	UNIT	CL / SPS	TYPE & REVISION
11373	PL	E01	NUMBER LETTER
DRAWING NO.	11373	PL	E01
Site Location	Plans	L	GA Plans
Sections	S	Details	P
Block/No			E
Public Colour			C
THE RATCLIFFE GROVES PARTNERSHIP			
MANCHESTER			
101 MANCHESTER ROAD			
BURY LANCASHIRE, BL9 6TD			
T: 0161 737 4000 E: manchester@rgp.co.uk			
www.rgp.co.uk			
LONDON			
19 BEDFORD ROW			
LONDON, WC1R 4EJ			
T: 020 7600 6666 E: london@rgp.co.uk			