


THIS DRAWING IS PROTECTED BY COPYRIGHT AND MUST NOT BE COPIED OR REPRODUCED WITHOUT THE WRITTEN CONSENT OF R.G. PARTNERSHIP LIMITED. NO DIMENSIONS ARE TO BE SCALED FROM THIS DRAWING. ALL DIMENSIONS AND SEES TO BE CHECKED ON SITE. NORTH POINTS SHOWN ARE INDICATIVE. ©

SITE SPECIFIC HAZARDS


IN ACCORDANCE WITH THE REQUIREMENTS OF THE CONSTRUCTION (DESIGN AND MANAGEMENT) REGULATIONS 2015 THE FOLLOWING SIGNIFICANT RESIDUAL HAZARDS HAVE NOT BEEN DESIGNATED OUT OF THIS PROJECT AND MUST BE TAKEN INTO CONSIDERATION BY CONTRACTORS PLANNING TO UNDERTAKE THE WORKS SHOWN ON THIS DRAWING.

SCALE 1:250

 


NOTES


ILLUSTRATIVE TREE HEIGHTS BASED ON TOPOGRAPHIC SURVEY WHERE POSSIBLE.

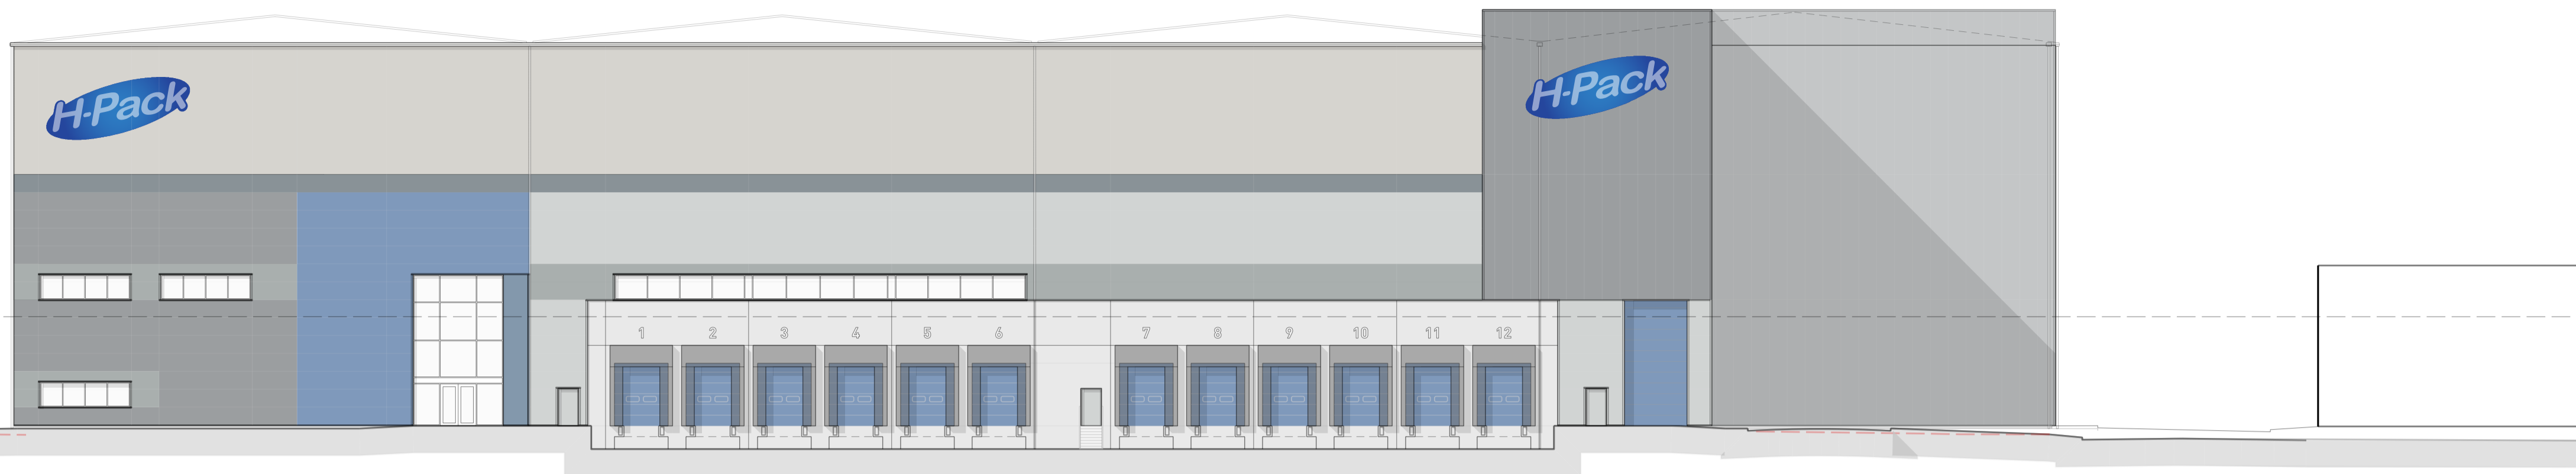


PROPOSED SOUTH EAST ELEVATION

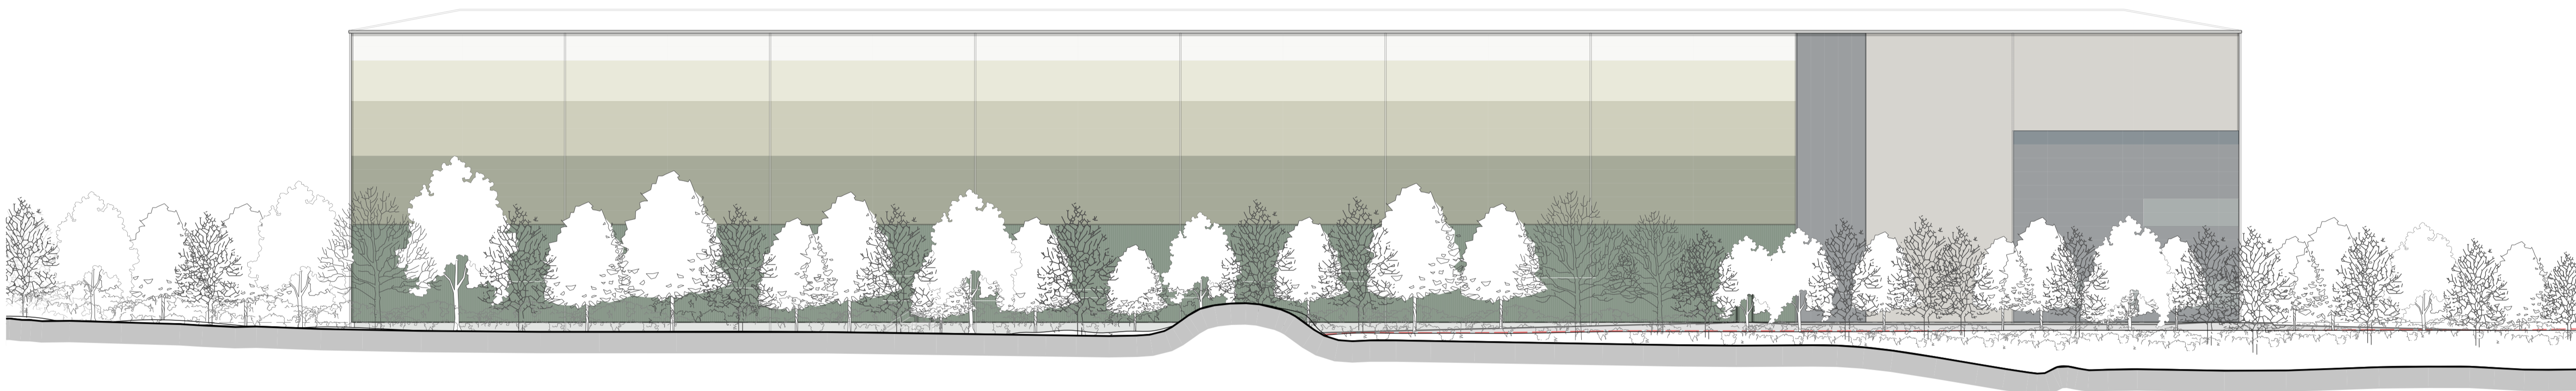

PROPOSED SOUTH WEST ELEVATION

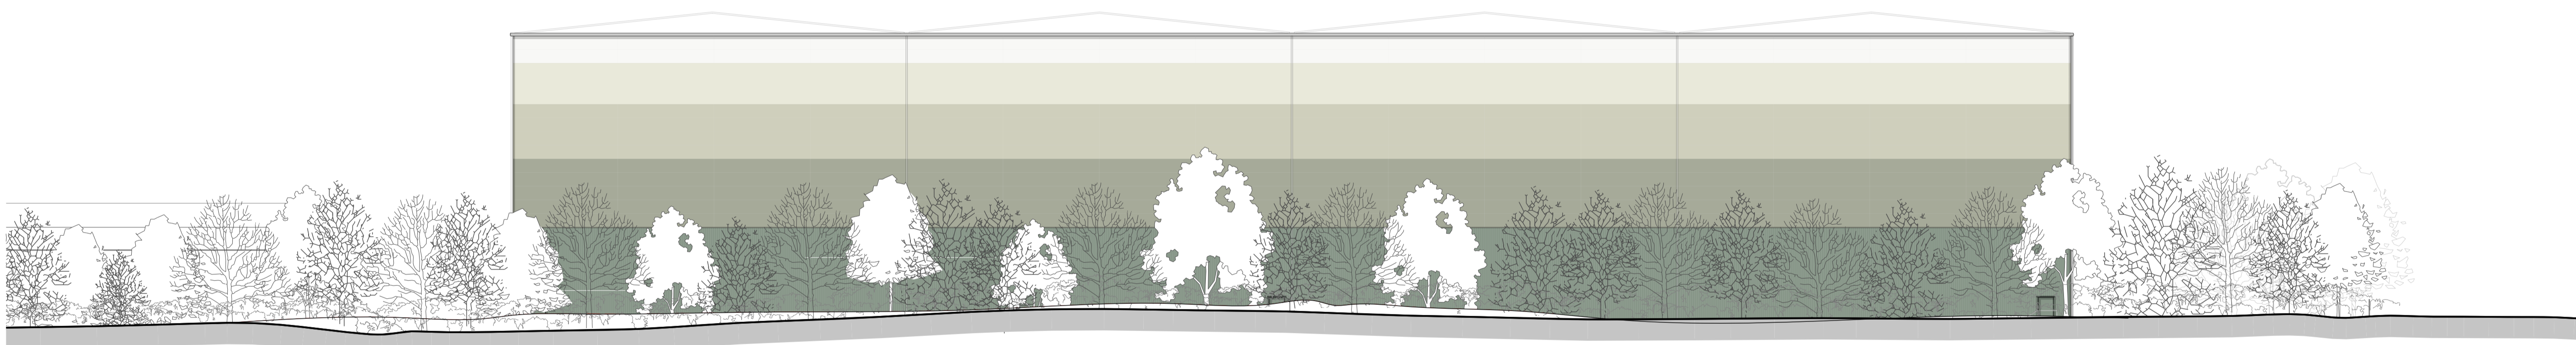

PROPOSED NORTH WEST ELEVATION

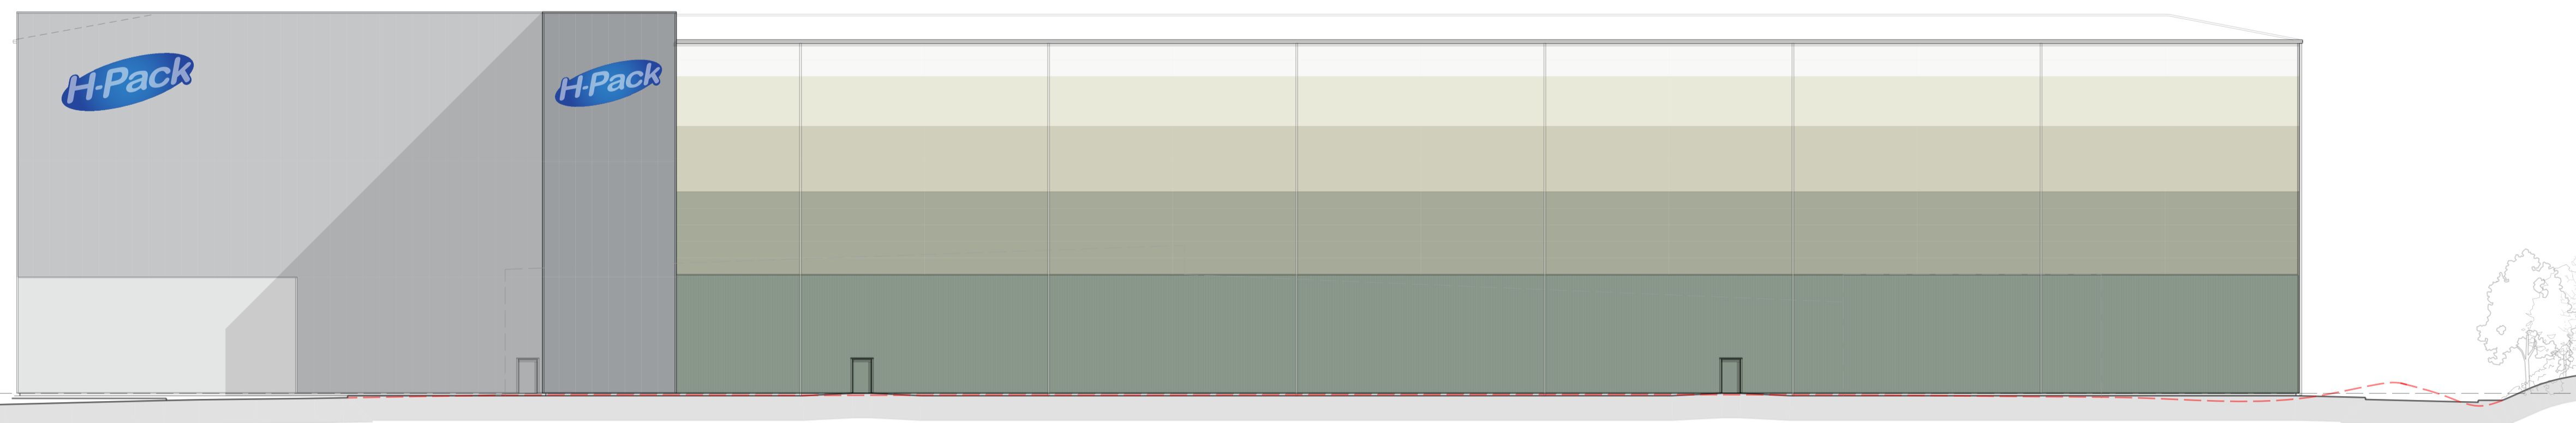

PROPOSED NORTH EAST ELEVATION

REV. DATE NOTES

CLIENT / PROJECT



DAVY WAY, WREXHAM

DRAWING TITLE

PROPOSED ELEVATIONS
LANDSCAPING OVERLAY

STATUS

PLANNING

DATE JUL. '22 DRAWN AJP SCALE @ A1 1:250

PROJECT NUMBER	LINE / REVISION	DATE / BY	TYPE / REVISION	LETTER
11373	PL		E02	

THE RATCLIFFE GROVES PARTNERSHIP

MANCHESTER
101 MANCHESTER ROAD
BURY LANCASHIRE BL9 6TD
T: 0161 797 4000 E: manchester@rgp.co.uk
www.rgp.co.uk

LONDON
19 BEDFORD ROW
LONDON WC1R 4EJ
T: 020 7600 6666 E: london@rgp.co.uk

