




PROPOSED FIRST & SECOND FLOOR PLAN.
1:100

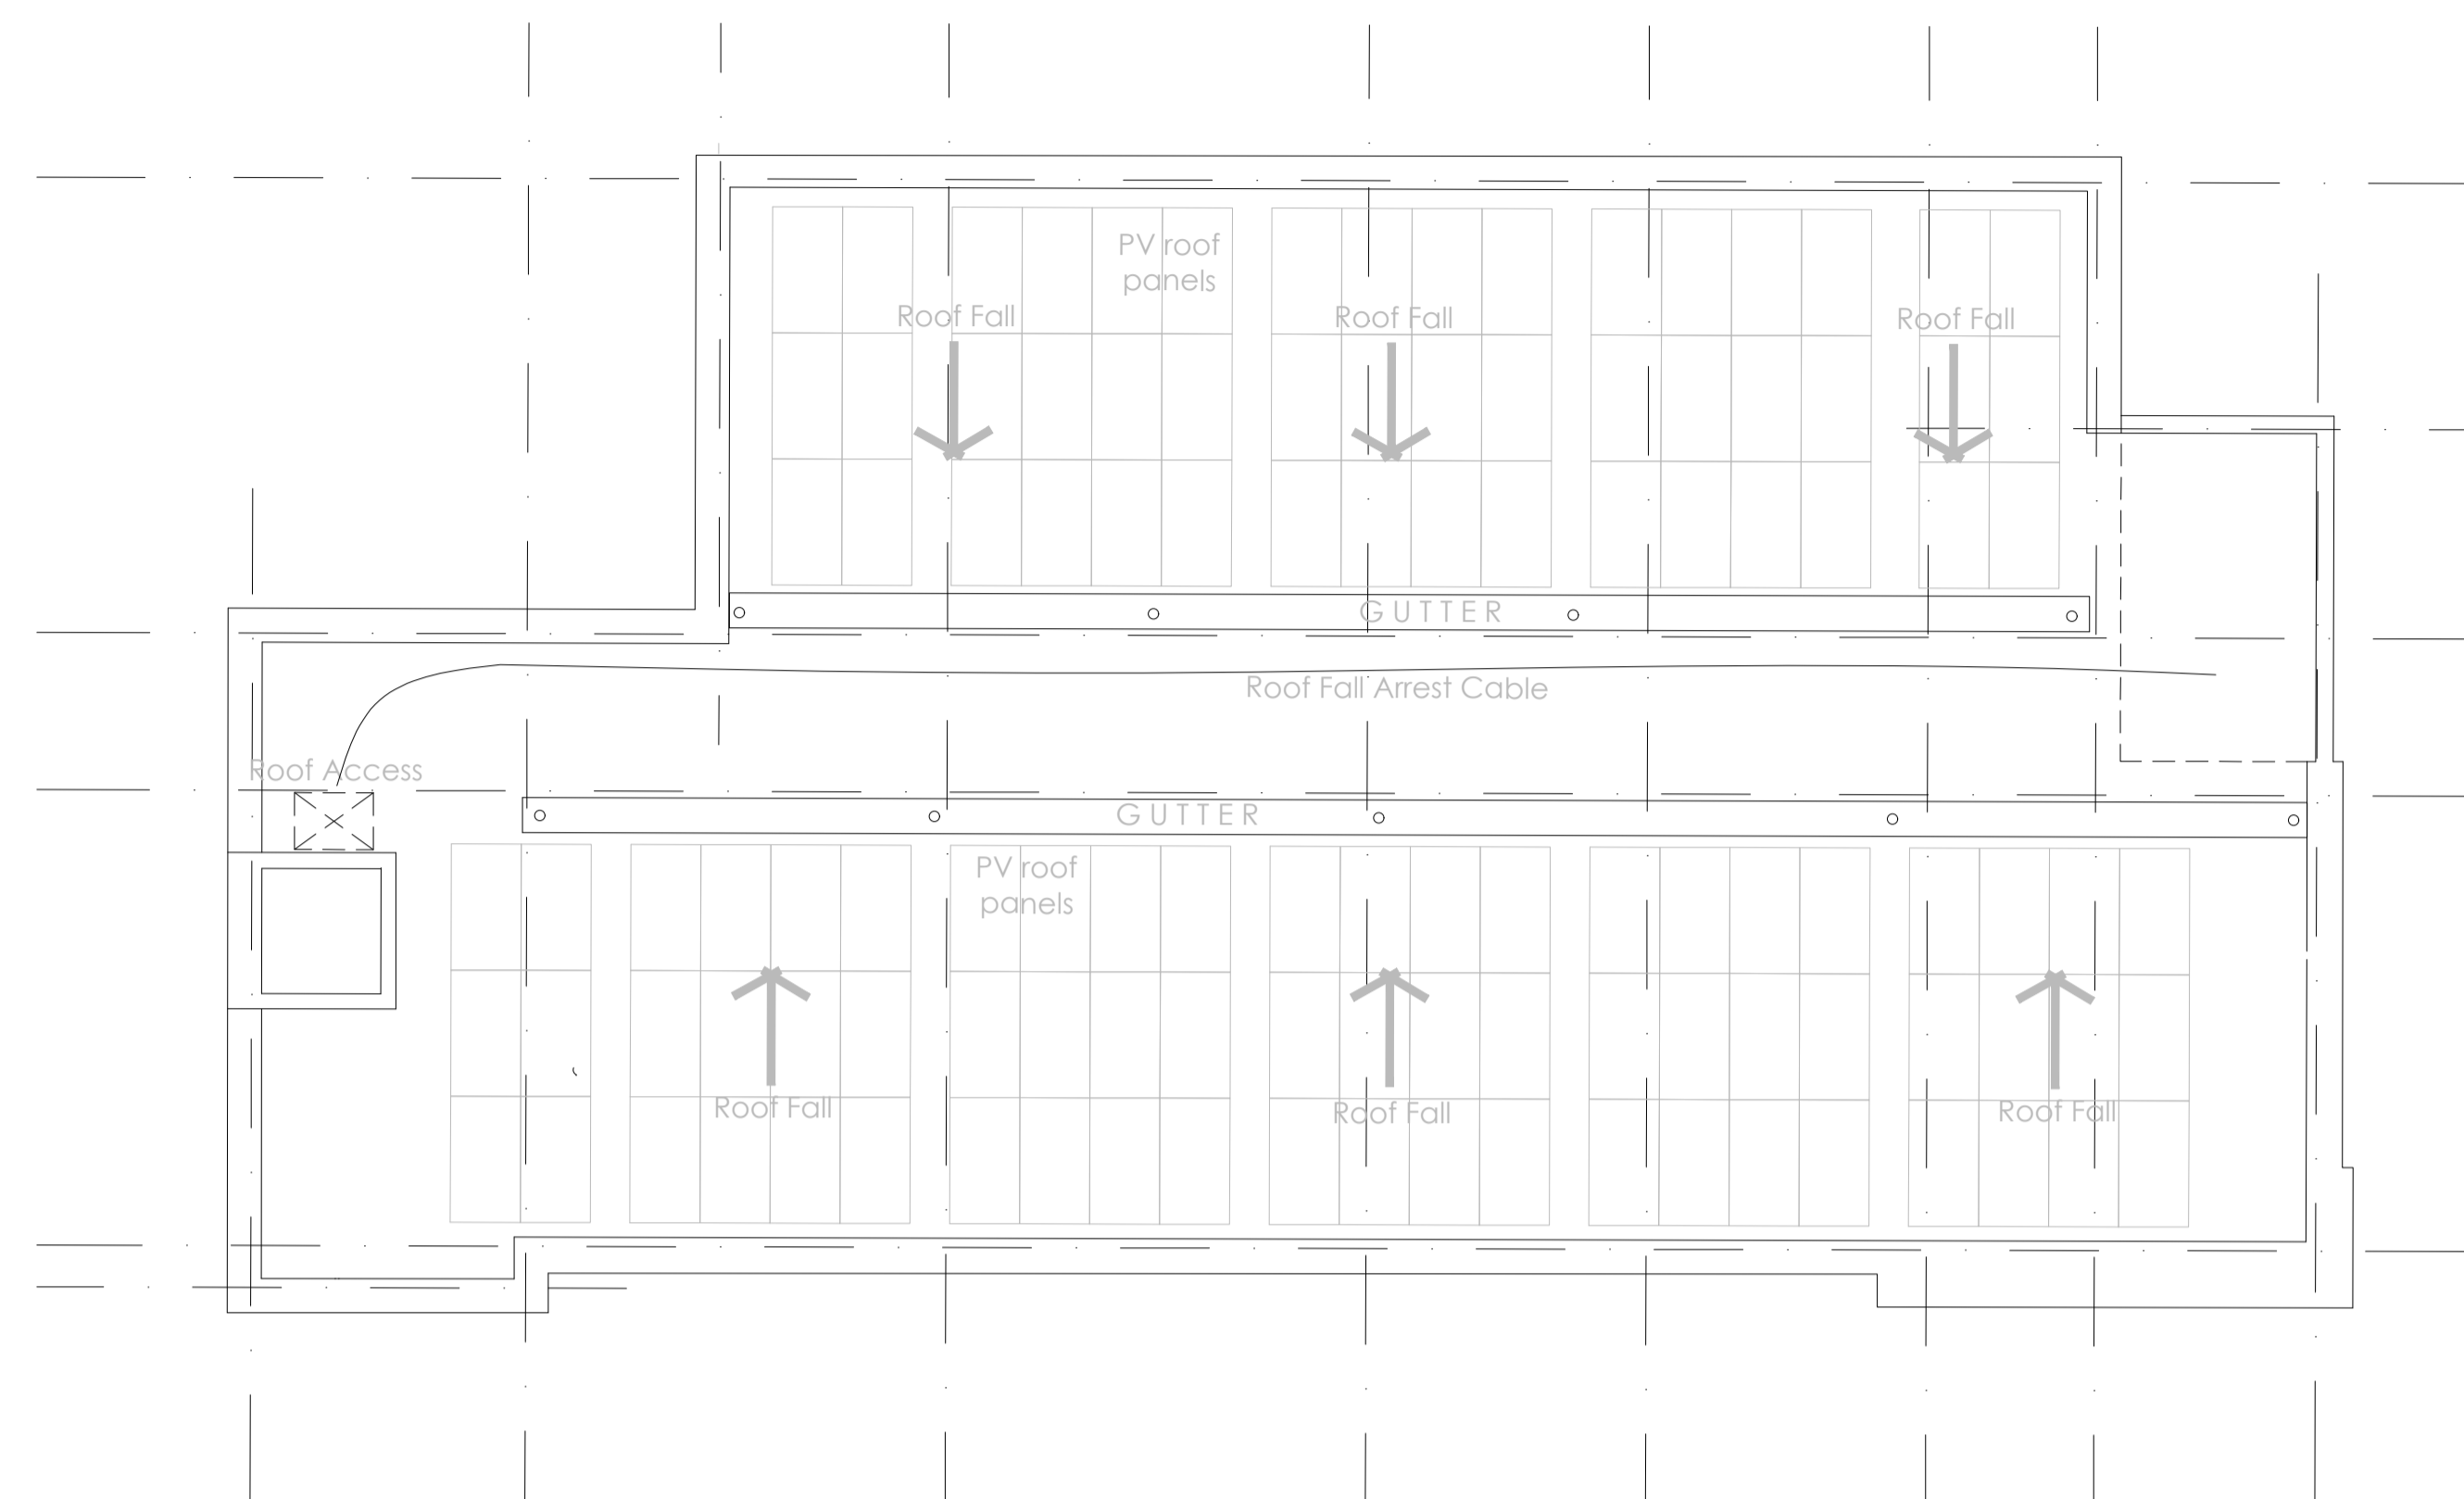

PROPOSED ROOF PLAN.
1:100

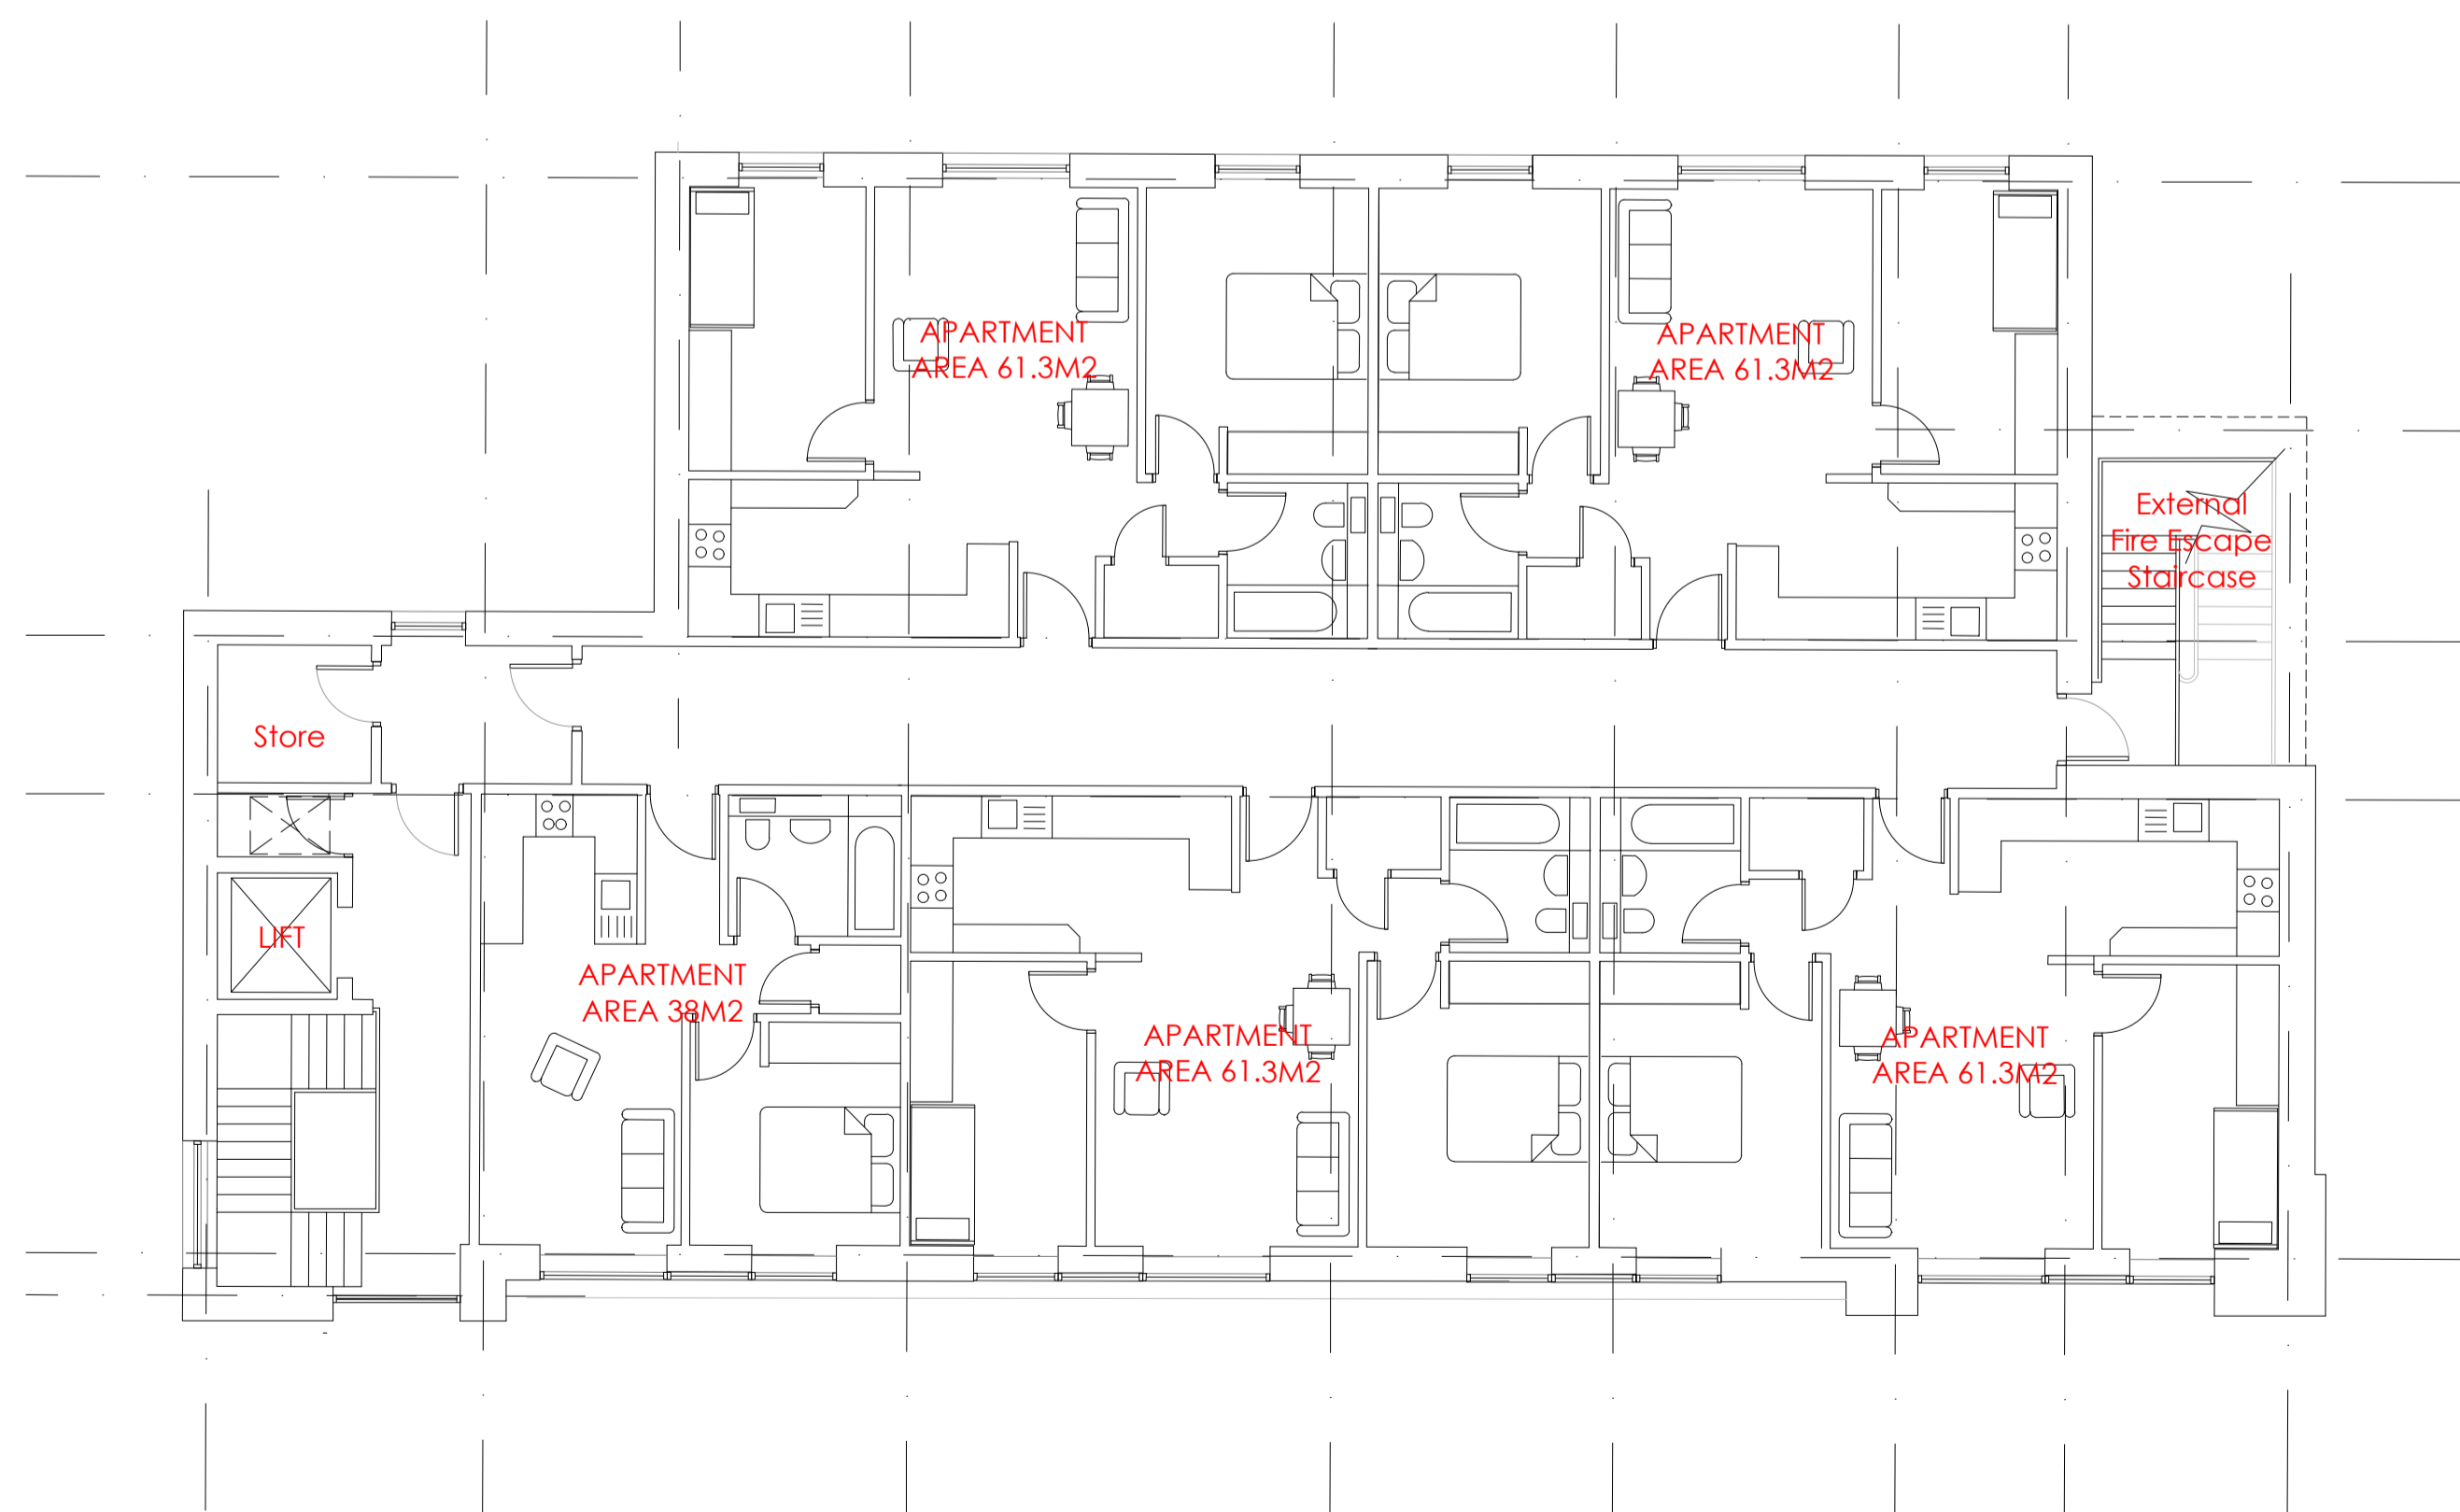

PROPOSED THIRD FLOOR PLAN.
1:100

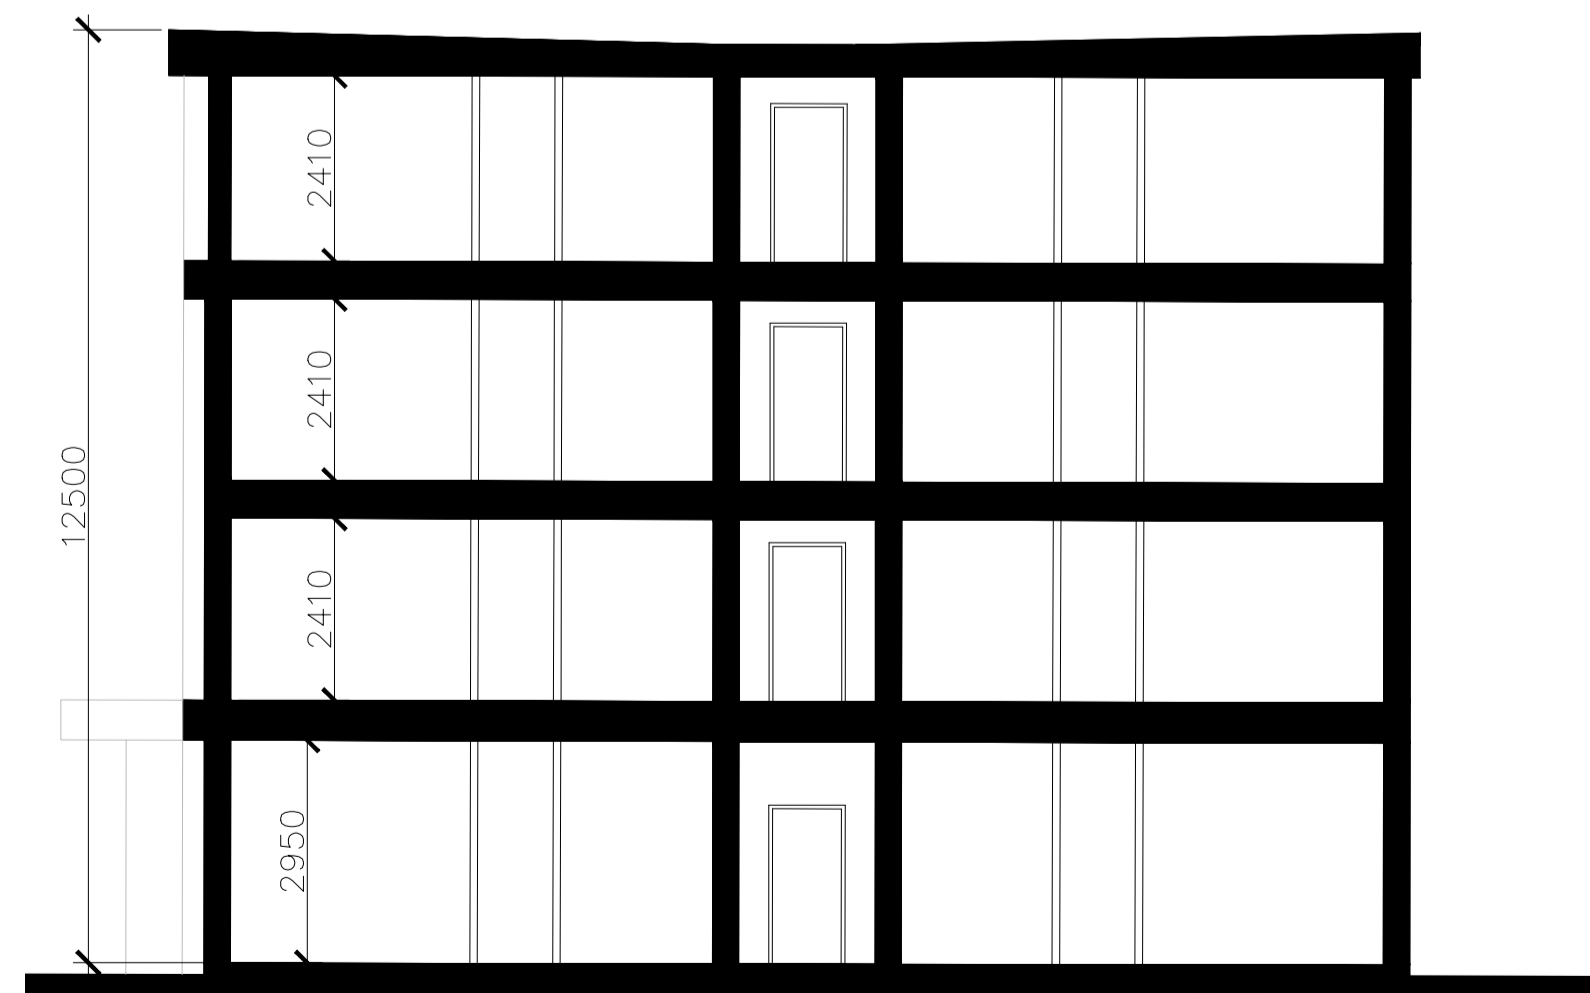

PROPOSED GENERAL SECTION.
1:100

Rev.	Description	Date
Client CB 2 Ltd		
Project Vacant land. Proposed Apartments		
Drawing Title Proposed Upper Floor Plans Bridge Street		
Drawn by	I.W.	Checked by
Status	Scale @ A1	Date
Job no.	Diag. no.	Rev.
11684	PL 02	
Cassidy+Ashton <small>www.cassidyashton.co.uk</small> Architecture + Building Surveying + Town Planning 7 East Cliff, Preston, Lancashire, PR1 3JE 01772 258 356 10 Hunters Walk, Canal Street, Chester, CH1 4EB 01244 402 900		