


- ALL DIMENSIONS AND LEVELS ARE TO BE CHECKED ON SITE.
- ANY DISCREPANCIES ARE TO BE REPORTED TO CUBE ARCHITECTURE AND DESIGN BEFORE ANY WORK COMMENCES.
- THIS DRAWING SHALL NOT BE SCALED TO ASCERTAIN ANY DIMENSIONS. WORK TO FIGURED DIMS ONLY.
- THIS DRAWING SHALL NOT BE REPRODUCED WITHOUT EXPRESS WRITTEN PERMISSION FROM CUBE ARCHITECTURE AND DESIGN.
- TITLE OVERLAY DRAWINGS AND OWNERSHIP BOUNDARIES ARE PRODUCED USING ALL REASONABLE ENDEAVOURS. CUBE ARCHITECTURE AND DESIGN CANNOT BE RESPONSIBLE FOR THE ACCURACY OR SCALE DISCREPANCY OF BASE PLANS SUPPLIED TO THEM.

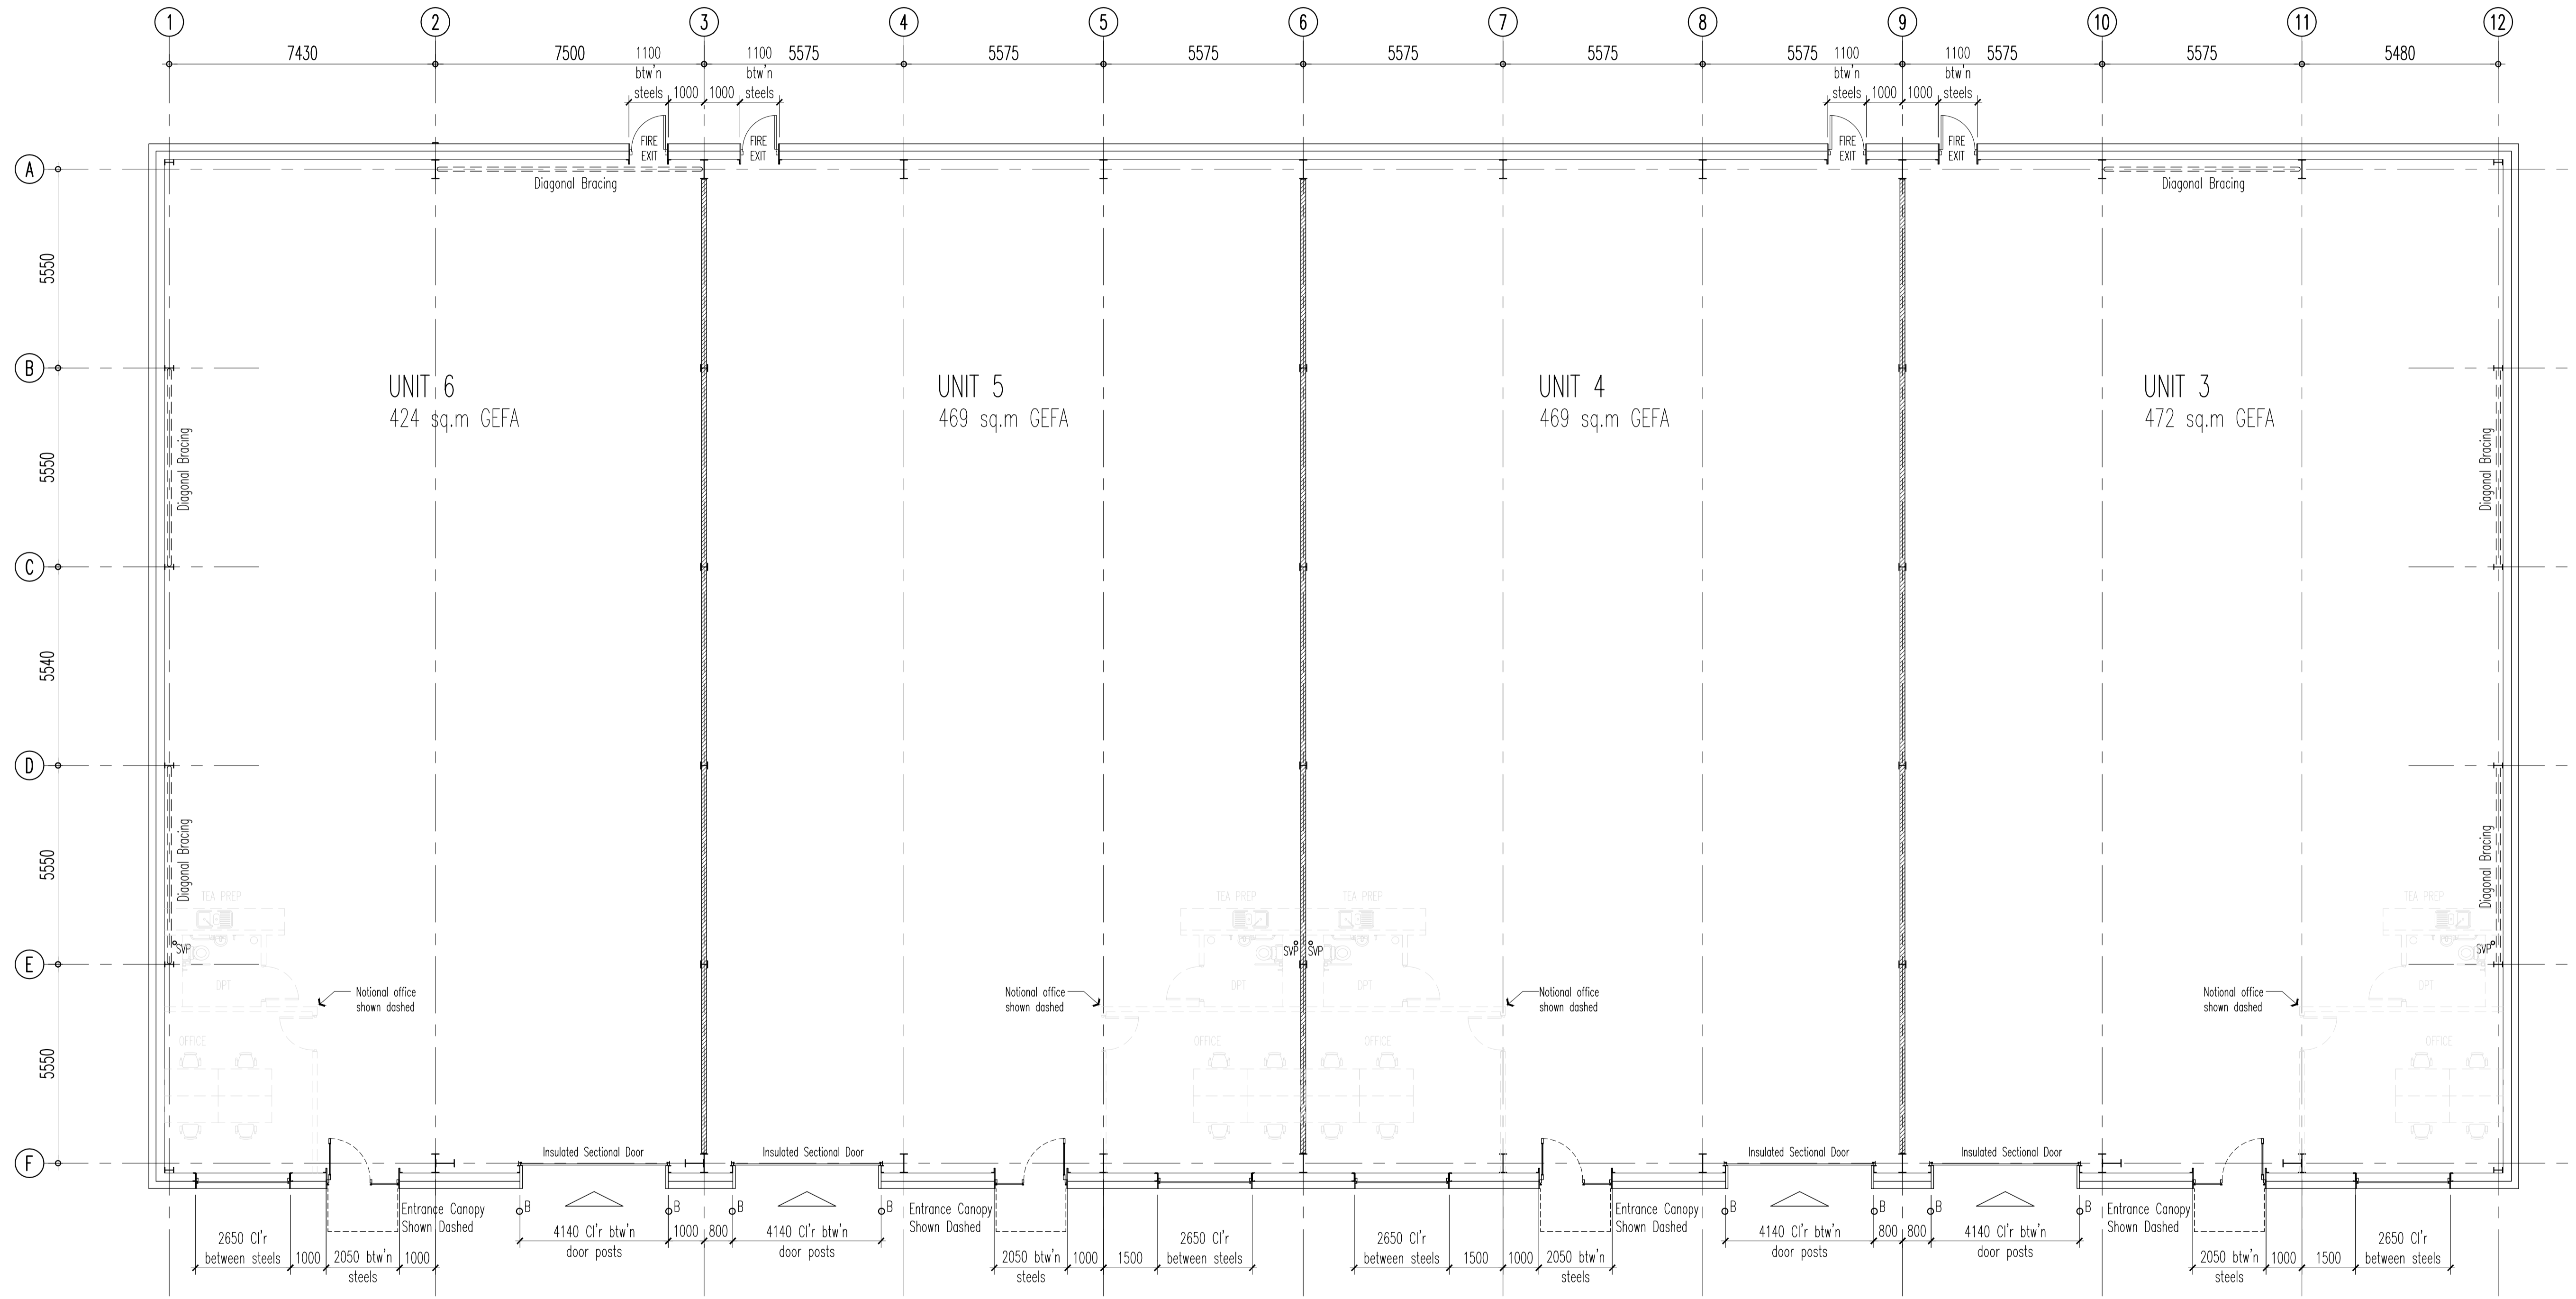

PROPOSED BUILDING PLAN
1:100@A1

Rev	Description	Date	By
	Status: PLANNING		
Client: THE HOLLINS MURRAY GROUP			
Contract: PROPOSED INDUSTRIAL DEVELOPMENT ABER ROAD FLINT			
Drawing: PROPOSED BUILDING B G.A. GROUND FLOOR PLAN			
Drawing No: AS786-05	Revision: -	Scale: 1:100@A1	
Drawn: DMR	Checked:	Date: MAY 23	