



- ALL DIMENSIONS AND LEVELS ARE TO BE CHECKED ON SITE.
- ANY DISCREPANCIES ARE TO BE REPORTED TO CUBE ARCHITECTURE AND DESIGN BEFORE ANY WORK COMMENCES.
- THIS DRAWING SHALL NOT BE SCALED TO ASCERTAIN ANY DIMENSIONS. WORK TO FIGURED DIMS ONLY.
- THIS DRAWING SHALL NOT BE REPRODUCED WITHOUT EXPRESS WRITTEN PERMISSION FROM CUBE ARCHITECTURE AND DESIGN.
- TITLE OVERLAY DRAWINGS AND OWNERSHIP BOUNDARIES ARE PRODUCED USING ALL REASONABLE ENDEAVOURS. CUBE ARCHITECTURE AND DESIGN CANNOT BE RESPONSIBLE FOR THE ACCURACY OR SCALE DISCREPANCY OF BASE PLANS SUPPLIED TO THEM.

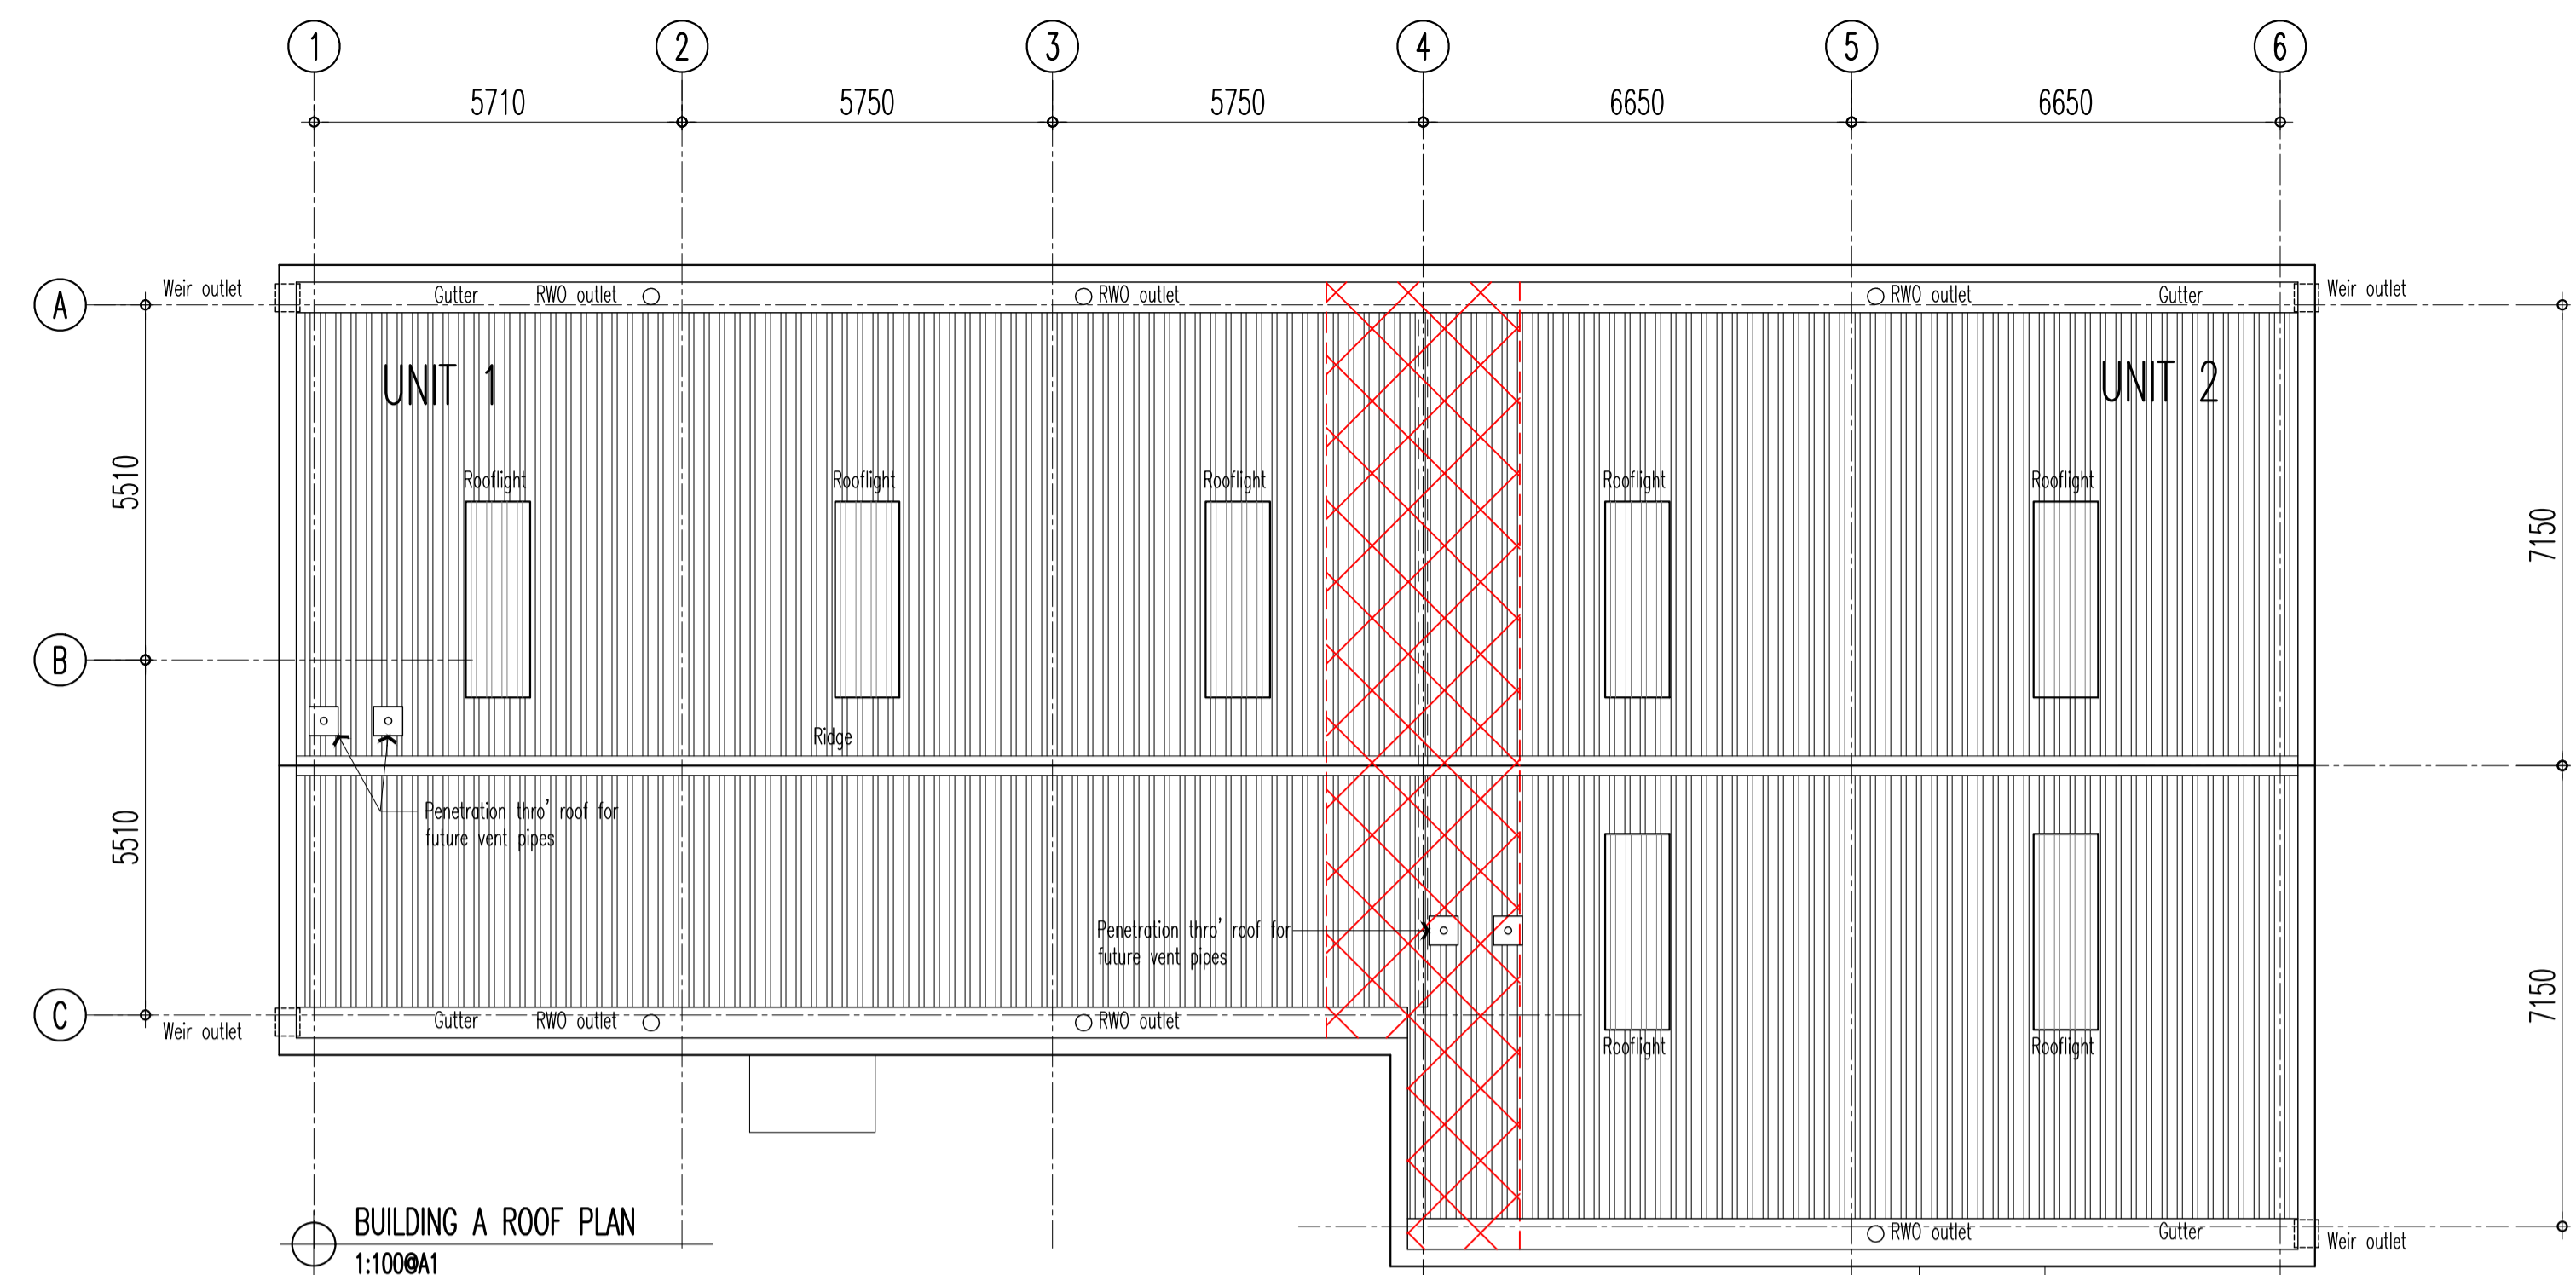

BUILDING A ROOF PLAN
1:100@A1

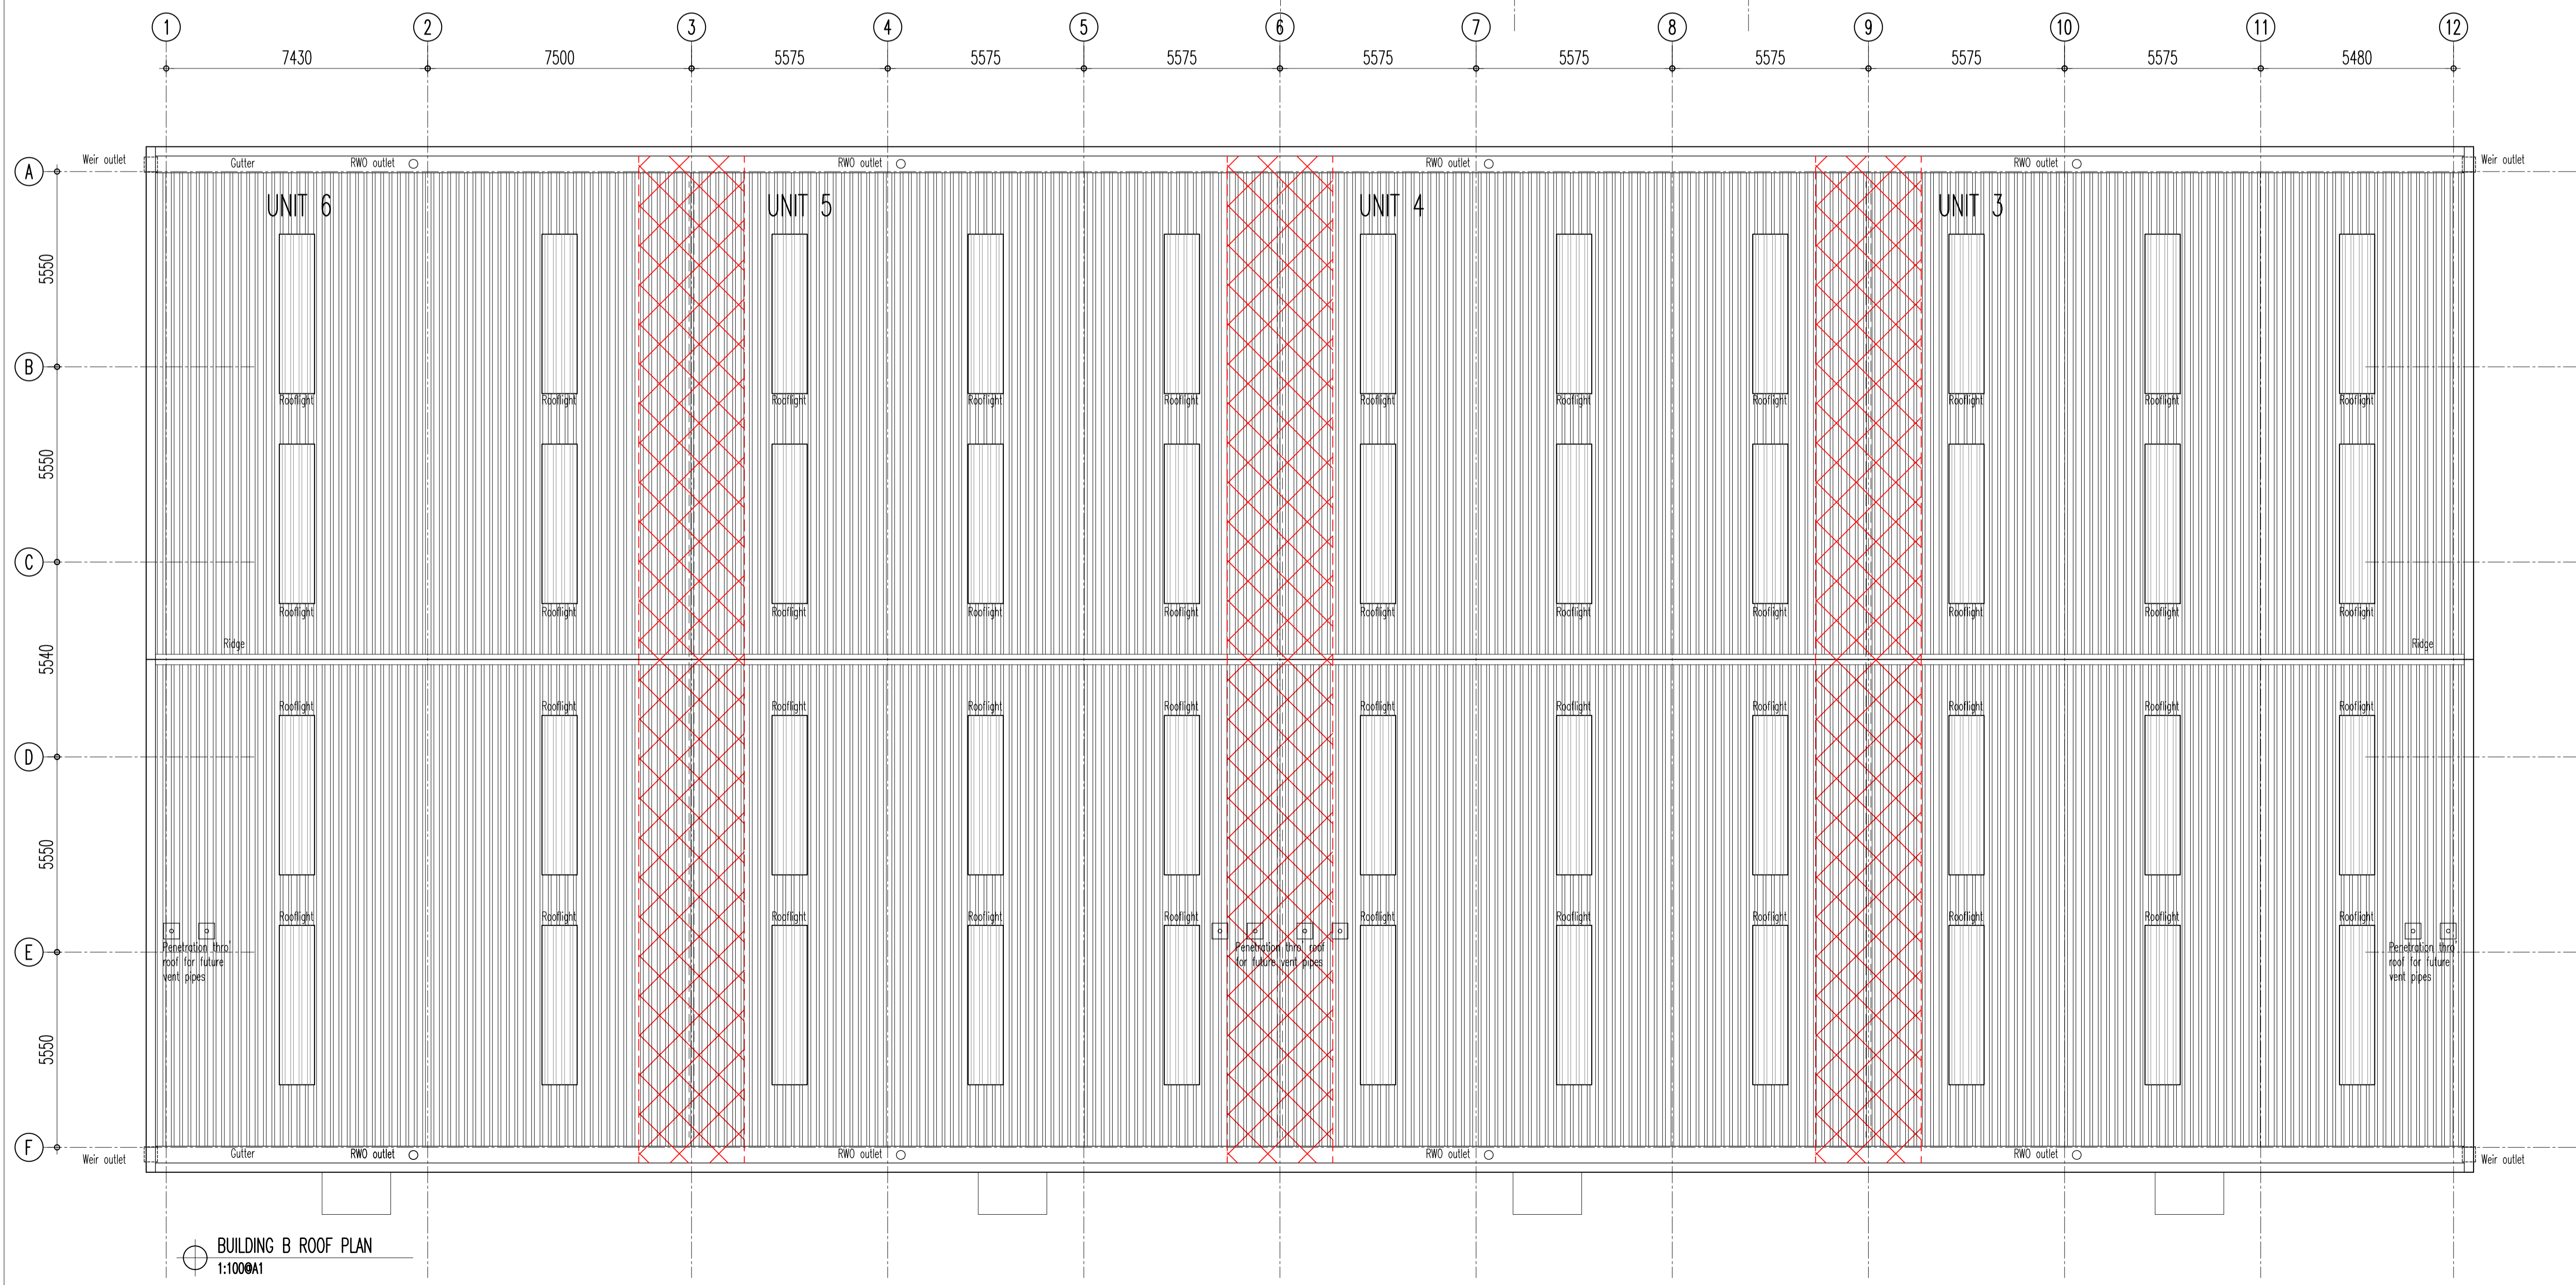

BUILDING B ROOF PLAN
1:100@A1

Rev	Description	Date	By
	PLANNING		

Client:
THE HOLLINS MURRAY GROUP

Contract:
PROPOSED INDUSTRIAL DEVELOPMENT
ABER ROAD
FLINT

Drawing:
PROPOSED BUILDING A & B
G.A. ROOF PLANS

Drawing No: AS786-07	Revision: -	Scales: 1:100@A1
Drawn: DMR	Checked: -	Date: MAY 23