


THIS DRAWING IS PROTECTED BY COPYRIGHT AND MUST NOT BE COPIED OR REPRODUCED WITHOUT THE WRITTEN CONSENT OF R-G PARTNERSHIP LIMITED. NO DIMENSIONS ARE TO BE SCALED FROM THIS DRAWING. ALL DIMENSIONS AND NEEDS TO BE CHECKED ON SITE. NORTH POINTS SHOWN ARE INDICATIVE.


SITE SPECIFIC HAZARDS
 IN ACCORDANCE WITH THE REQUIREMENTS OF THE COM REGULATIONS 2015 THE FOLLOWING SIGNIFICANT RESIDUAL HAZARDS HAVE NOT BEEN DESIGNATED AS OF THIS PROJECT AND MUST BE TAKEN INTO CONSIDERATION BY CONTRACTORS PLANNING TO UNDERTAKE THE WORKS SHOWN ON THIS DRAWING.

SCALE 1:500
 0m 5 10 15 20 25 30

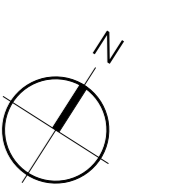

- LEGEND**
- SITE BOUNDARY
 - APPLICATION BOUNDARY
 - EXISTING BUILDING OR STRUCTURE
 - EXISTING TREE

NOTES
 BOUNDARY BASED ON COMBINATION OF TITLE PLANS, TOPOGRAPHICAL SURVEY & OS DATA

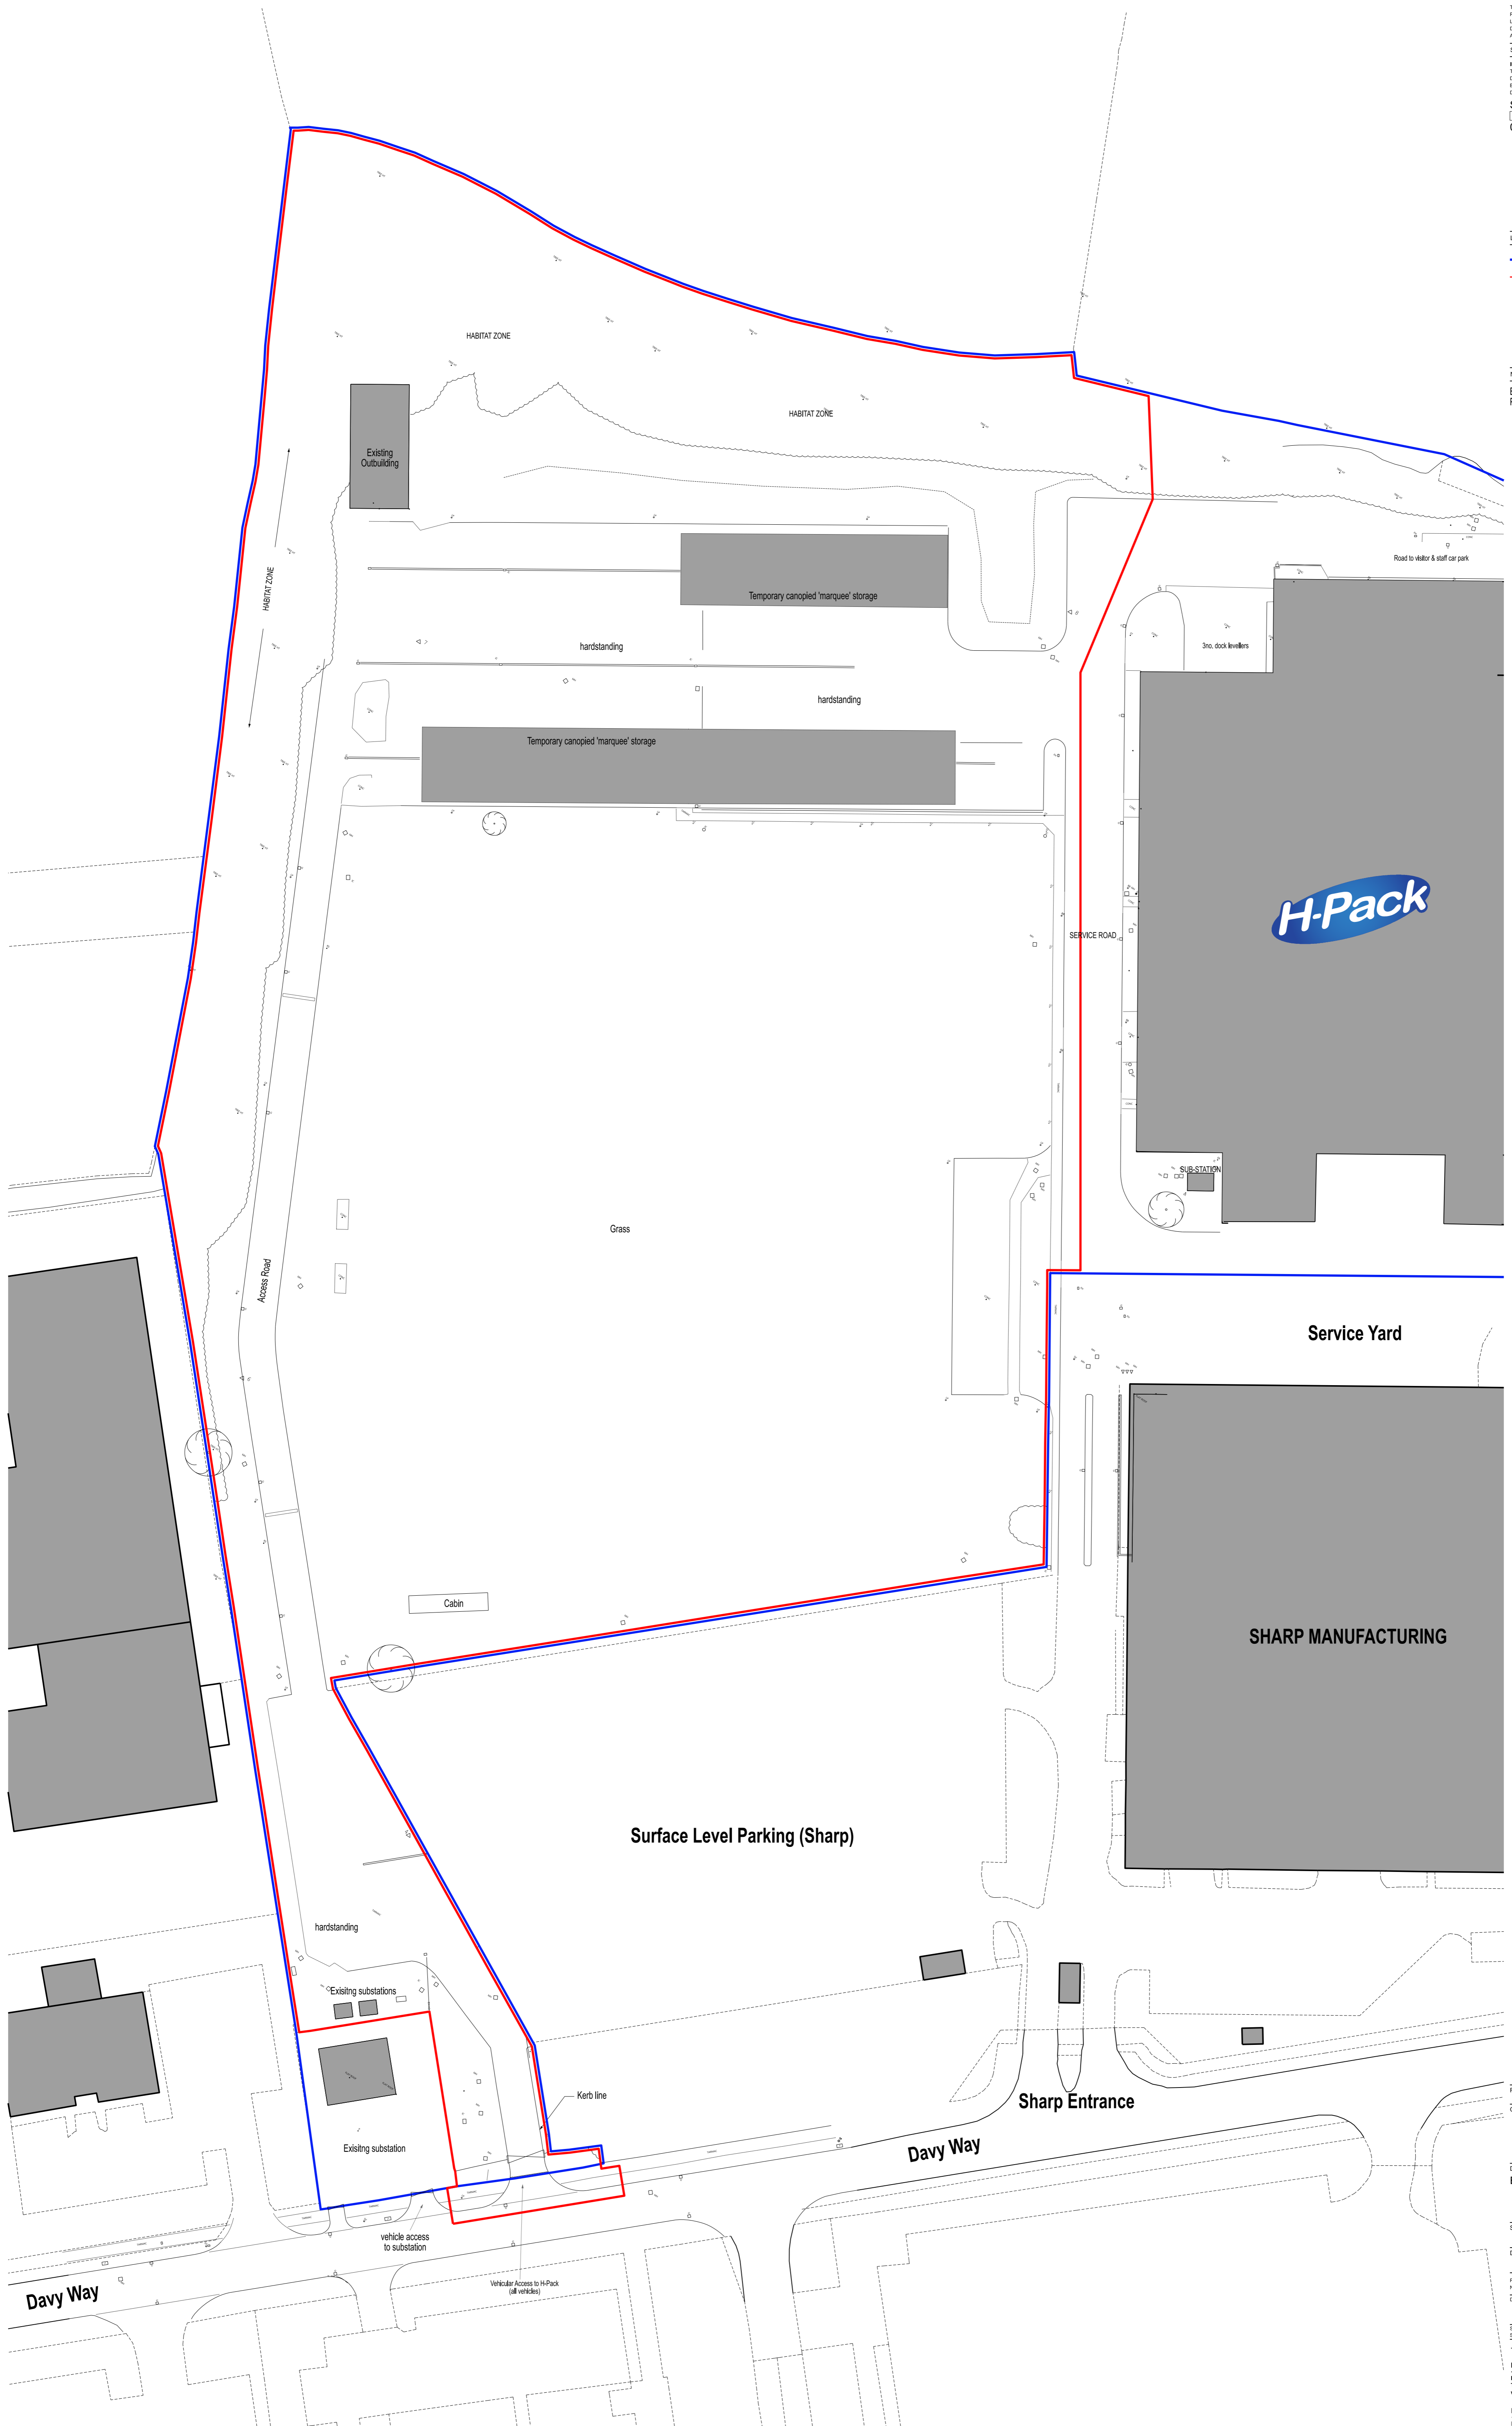

REV.	DATE	NOTES	INT.

CLIENT / PROJECT
H-Pack Liberty Properties
 DAVY WAY, WREXHAM

DRAWING TITLE
EXISTING SITE PLAN

STATUS
PLANNING

DATE: JUL. '22 DRAWN: JH/AJP SCALE @ A1
 PROJECT NUMBER: 11373 UNIT: PL CODE: L04 REVISION NUMBER: LETTER:

DRAWING NO: 11373 PL L04
 2x Location Plans L GA Plans P 2x Sections S Details D 2x Plans Colour C

THE RATCLIFFE GROVES PARTNERSHIP
 MANCHESTER
 105 MANCHESTER ROAD
 BURY, LANCASHIRE, BL9 6TD
 T: 0161 797 6000 E: manchester@rga.co.uk
 www.rga.co.uk
 LONDON
 18 BEDFORD ROW
 LONDON, W1C1HS
 T: 020 7600 6666 E: london@rga.co.uk

