

THIS DRAWING IS PREPARED BY COMPUTER AND MUST NOT BE COPIED OR REPRODUCED WITHOUT THE WRITTEN CONSENT OF THE ARCHITECTURAL FIRM. NO LIABILITY WILL BE ACCEPTED FOR ANY ERRORS OR OMISSIONS. ALL INFORMATION AND DATA TO BE CHECKED ON SITE BEFORE ANY WORK BEGINS.

ACKNOWLEDGE WITH THE REQUIREMENTS OF THE CONSTRUCTION ACT 2013 THE FOLLOWING INFORMATION: THESE PLANS HAVE BEEN DESIGNED OUT OF THE PROJECT AND MUST BE USED IN CONJUNCTION WITH THE SITE SPECIFIC INFORMATION TO UNDERSTAND THE BUILDING PLAN IN THE DRAWING.

SCALE 1:200

0m 2 4 6 8 10 12

LEGEND


SITE BOUNDARY

NOTES


BOUNDARY BASED ON COMBINATION OF TITLE PLANS, TOPOGRAPHICAL SURVEY & OS DATA.

DRAWING TO BE READ IN CONJUNCTION WITH WIDER SITE PLAN (11373-PL-00)

FIRE EXIT DOOR NUMBERS AND POSITIONS SUBJECT TO REVIEW WITH BUILDING CONTROL.

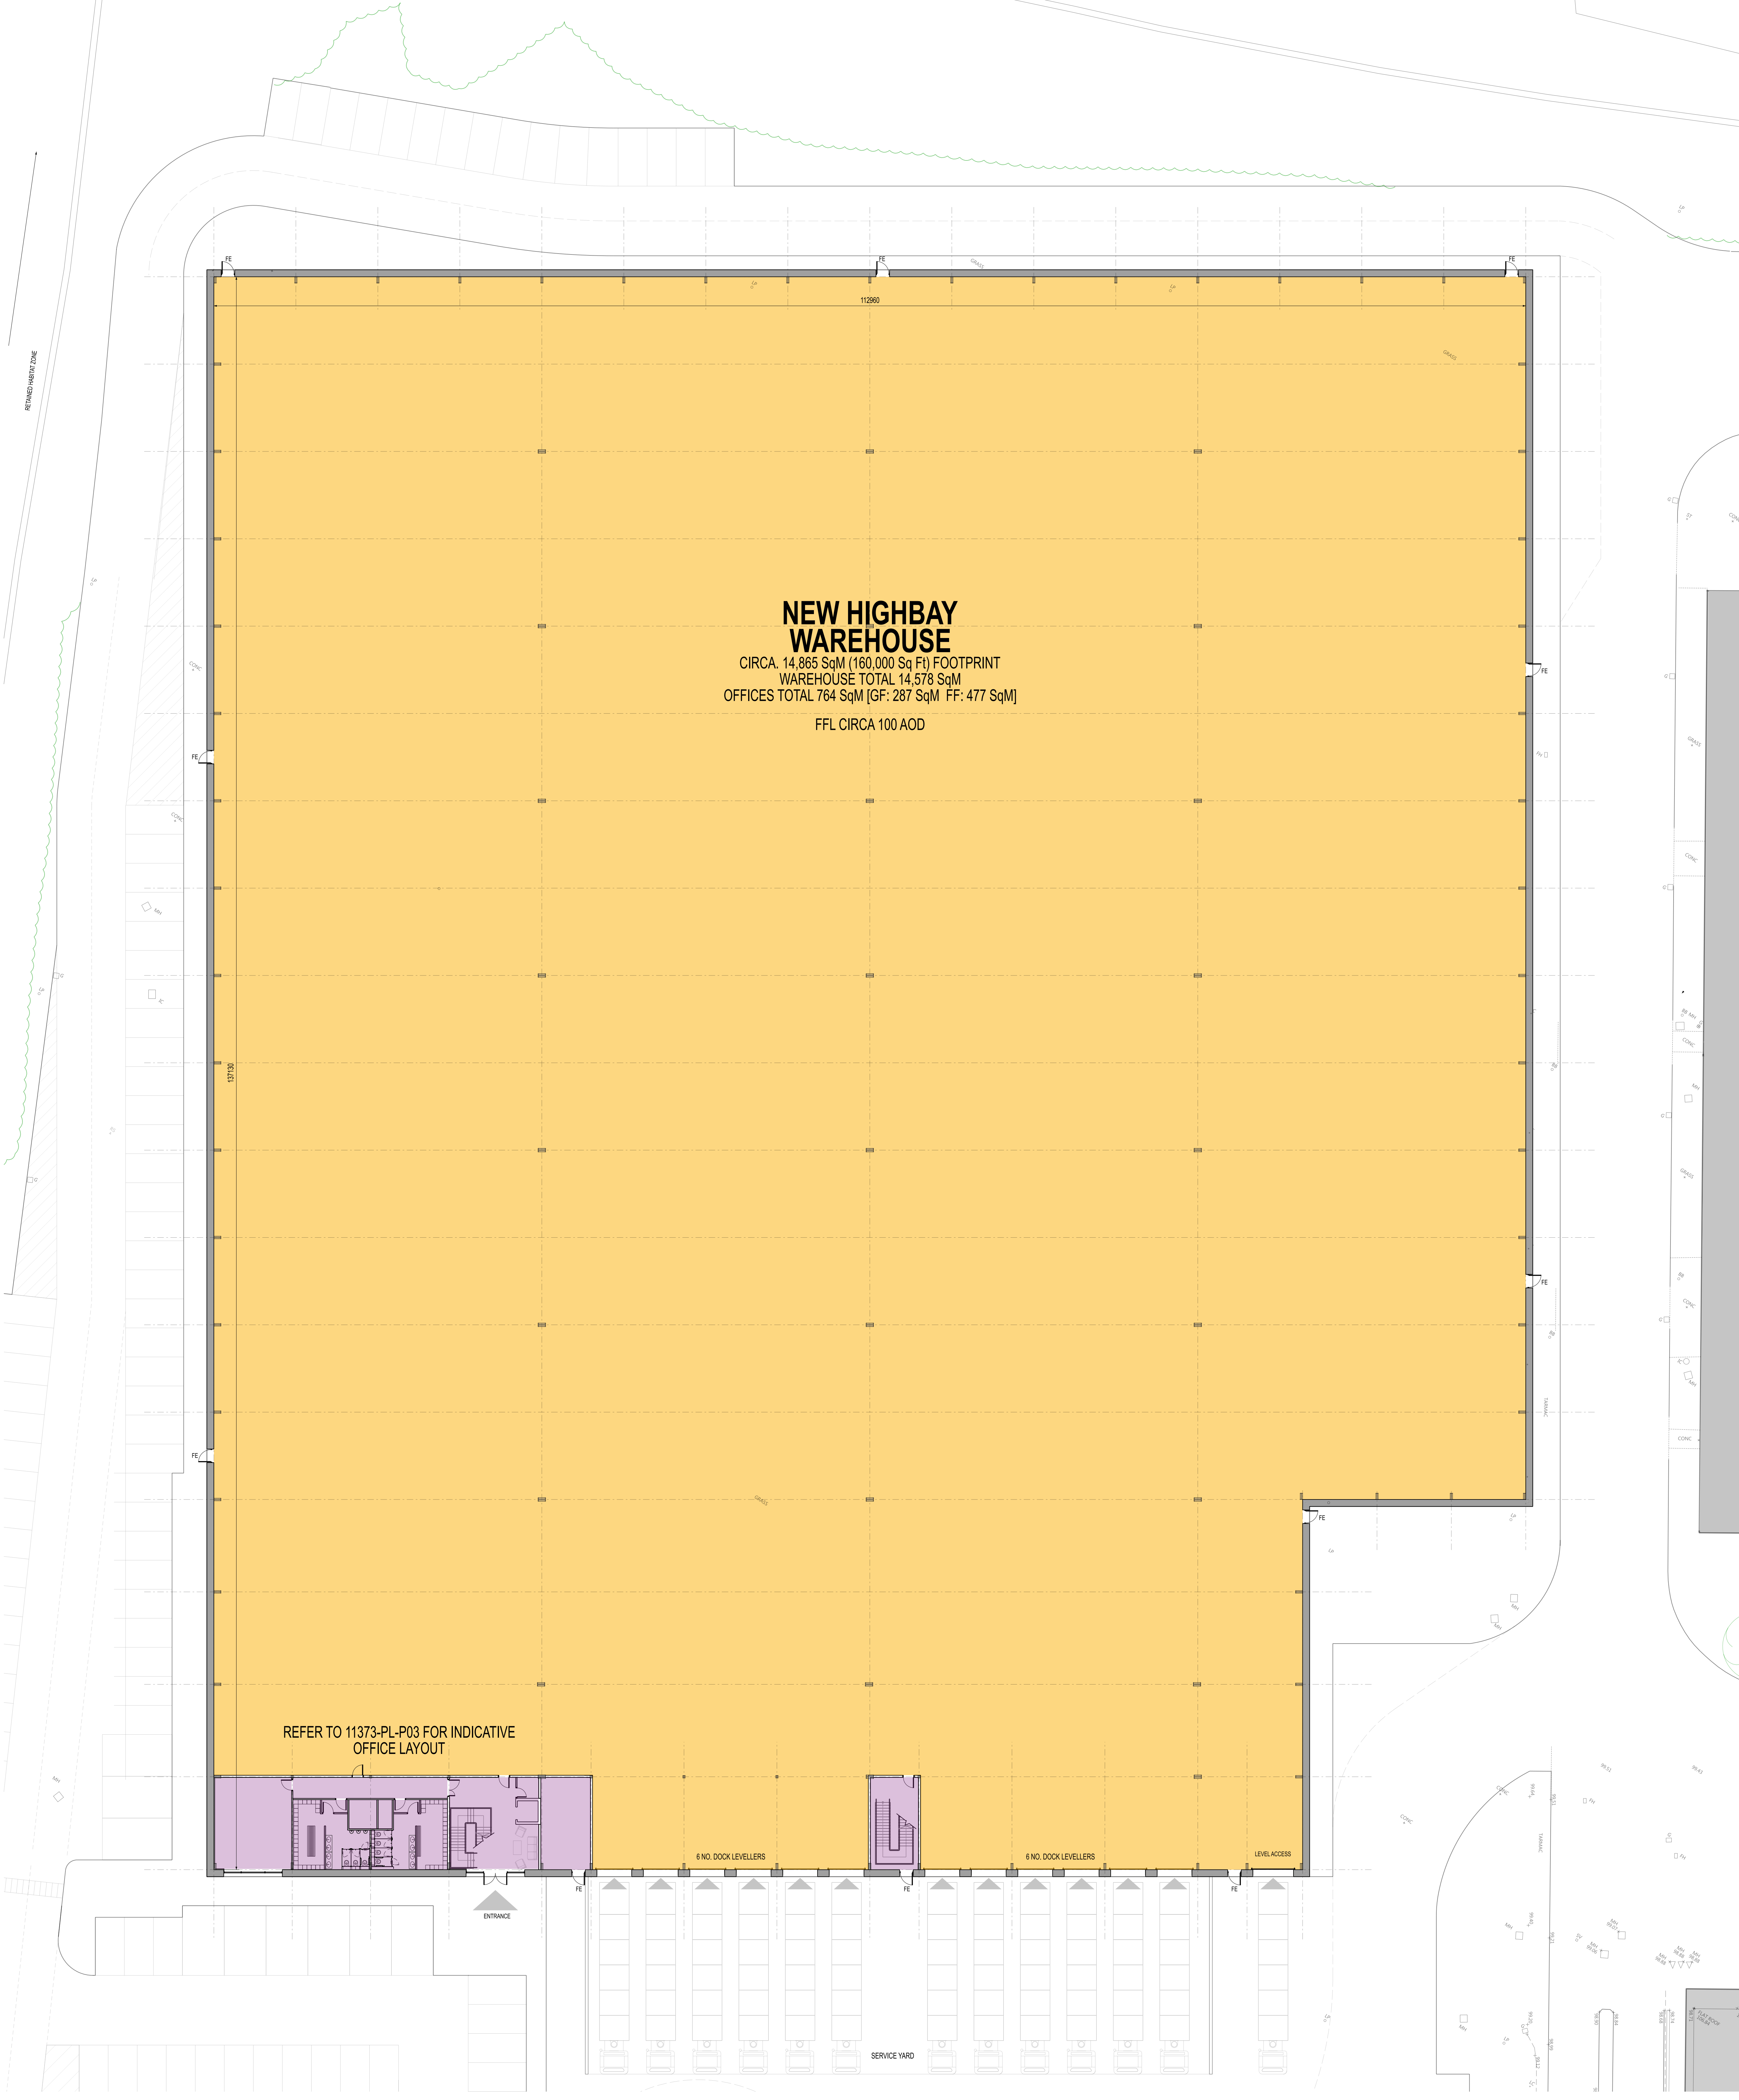

GROUND FLOOR PLAN

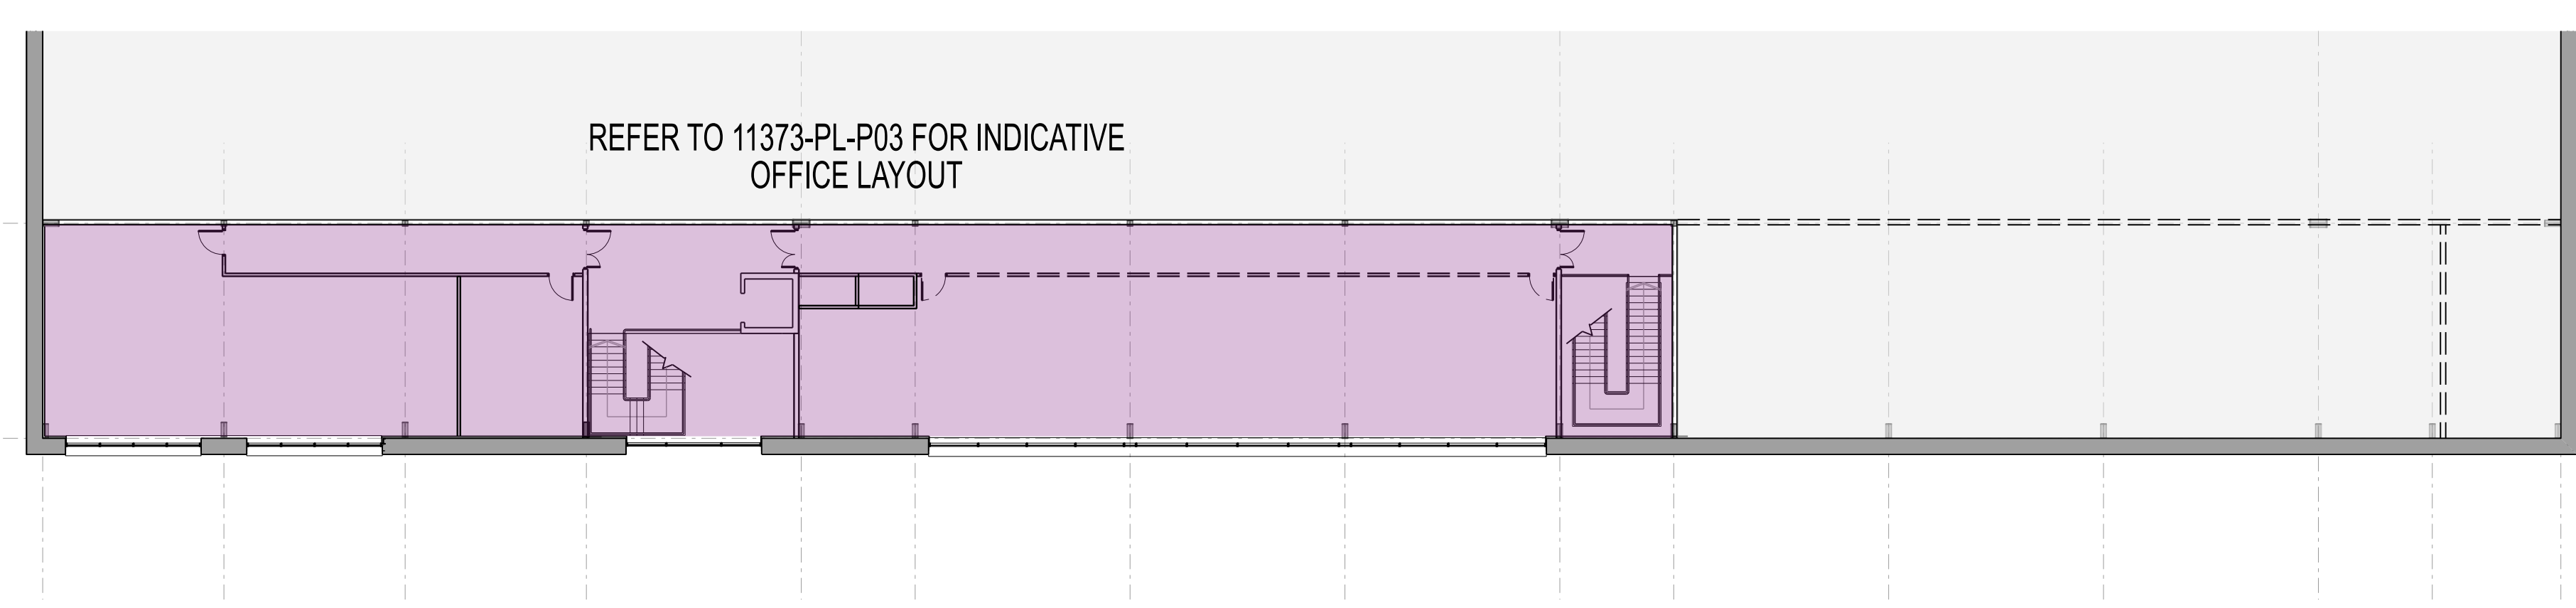

FIRST FLOOR PLAN

REV. DATE NOTES INT.

CLIENT PROJECT

H-Pack Liberty Properties

DAVY WAY, WREXHAM

DRAWING TITLE

PROPOSED FLOOR PLANS

STATUS

PLANNING

DATE JUL '22 DRAWN BY JHA/JP SCALE @ NO 1:200

PROJECT MANAGER CHECKED BY

THE RATCLIFFE GROVES PARTNERSHIP

MANCHESTER

11373 PL P01

www.rgp.co.uk

architects