


THIS DRAWING IS PROTECTED BY COPYRIGHT AND MUST NOT BE COPIED OR REPRODUCED WITHOUT THE WRITTEN CONSENT OF R.G. PARTNERSHIP LIMITED. NO DIMENSIONS ARE TO BE SCALED FROM THIS DRAWING. ALL DIMENSIONS AND SEES TO BE CHECKED ON SITE. NORTH POINTS SHOWN ARE INDICATIVE. ©

SITE SPECIFIC HAZARDS

IN ACCORDANCE WITH THE REQUIREMENTS OF THE CONSTRUCTION (DESIGN AND MANAGEMENT) REGULATIONS 2015 THE FOLLOWING SIGNIFICANT RESIDUAL HAZARDS HAVE NOT BEEN DESIGNATED OUT OF THIS PROJECT AND MUST BE TAKEN INTO CONSIDERATION BY CONTRACTORS PLANNING TO UNDERTAKE THE WORKS SHOWN ON THIS DRAWING


SCALE 1:100

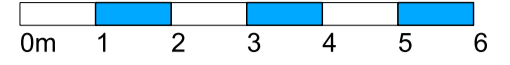

NOTES


INTERNAL ROOM ARRANGEMENT INDICATIVE ONLY, AND SUBJECT TO DETAIL DESIGN

WAREHOUSE

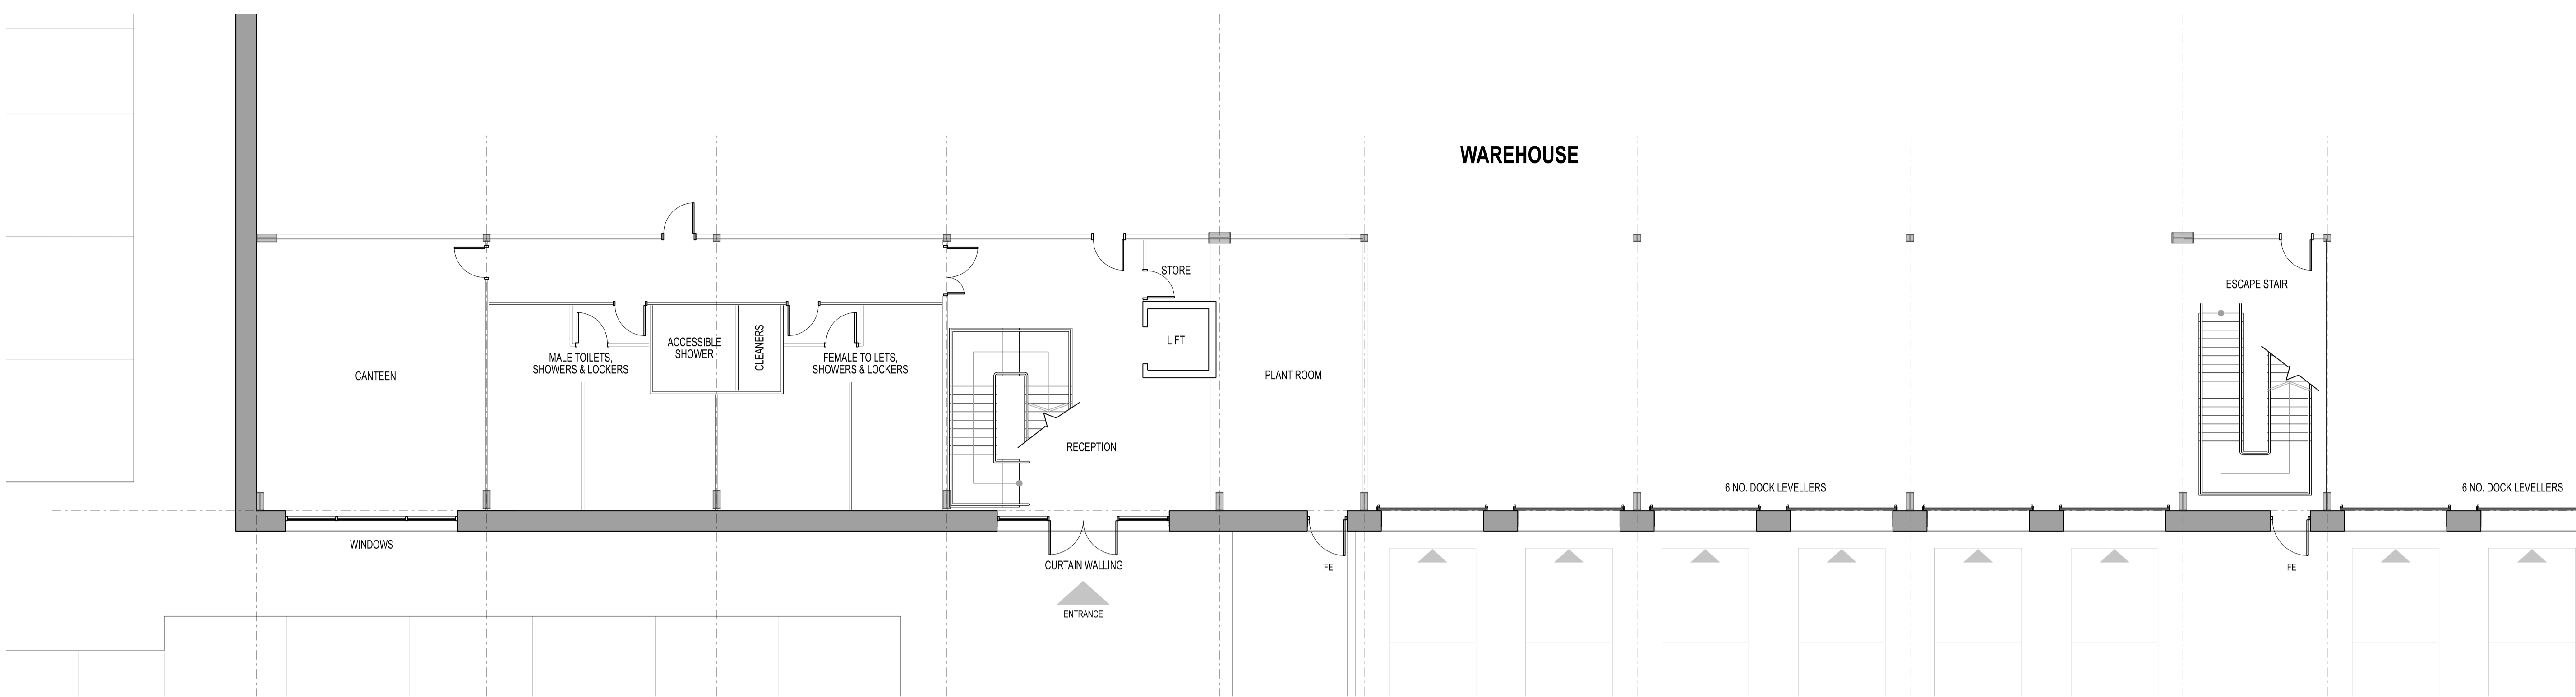

GROUND FLOOR PLAN

WAREHOUSE BELOW

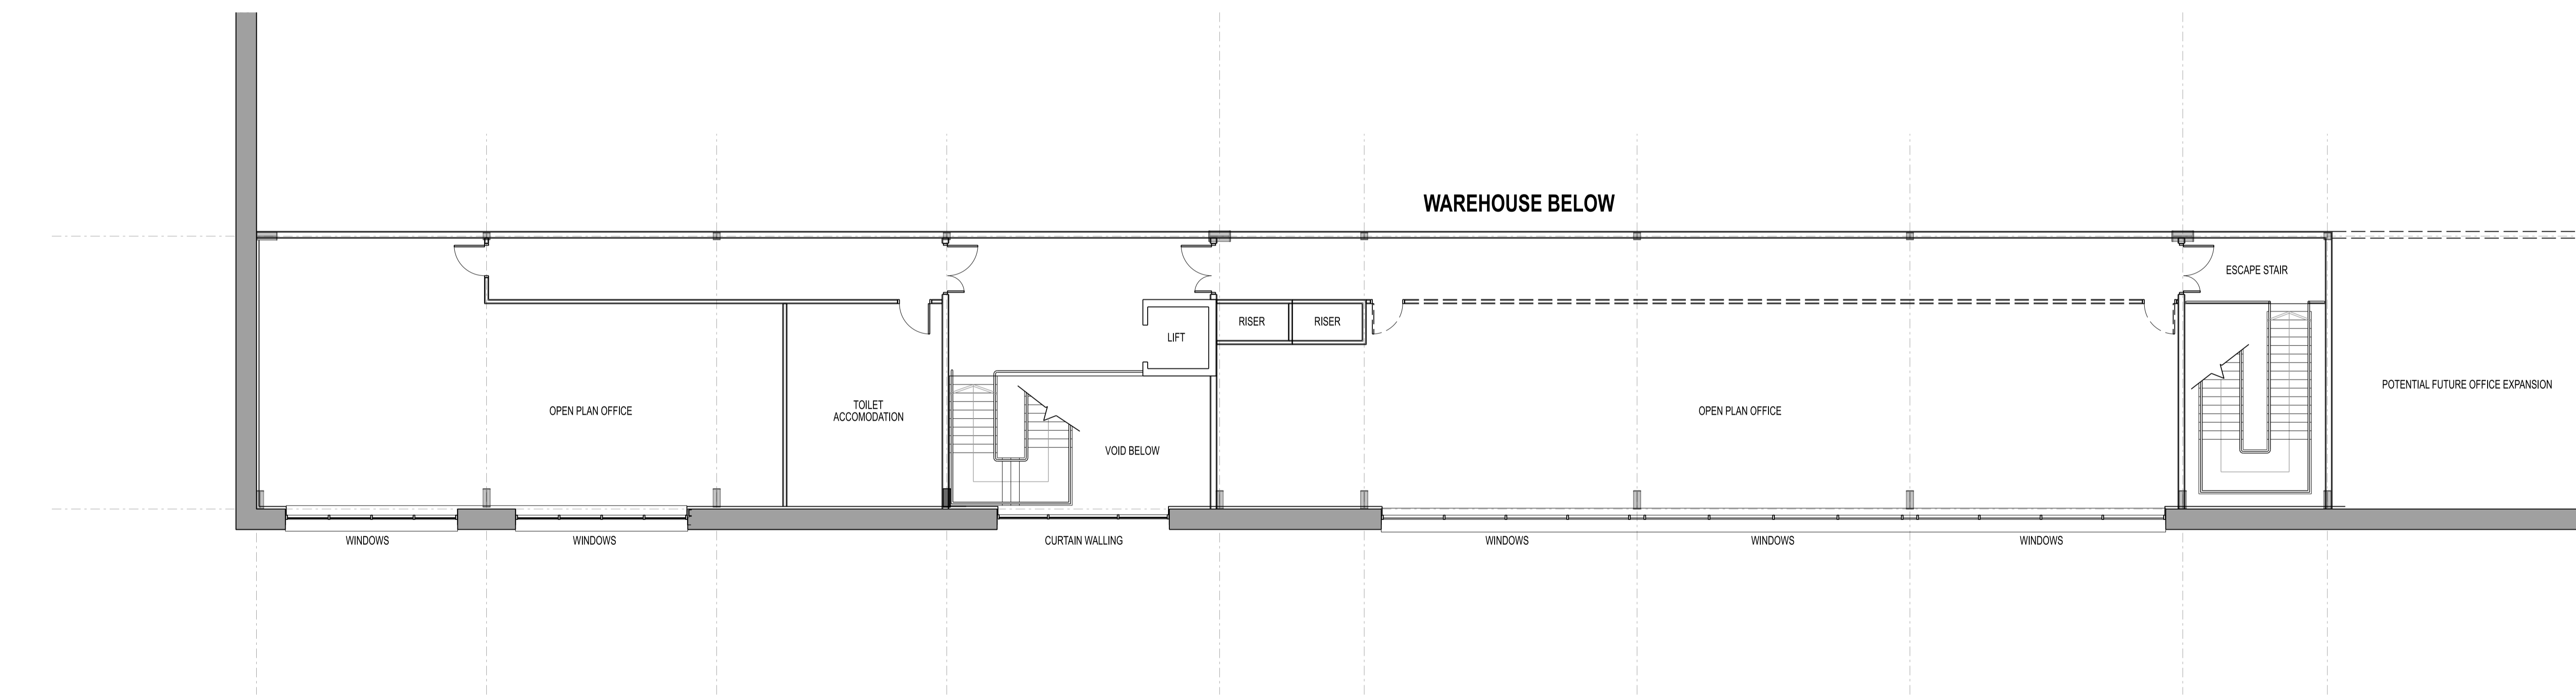

FIRST FLOOR PLAN

REV. DATE NOTES INT.

CLIENT / PROJECT



DAVY WAY, WREXHAM

DRAWING TITLE
PROPOSED OFFICE PLANS

STATUS
PLANNING

DATE JUL. '22 DRAWN JH/AJP SCALE @ A1 1:100

PROJECT NUMBER | UNIT CODE | TYPE & NUMBER | REVISION LETTER

DRAWING NO. 11373 PL P03

Site Location Plans L GA Plans P Elevations E
Sections S Details D Pre-Cast/Castor C

THE RATCLIFFE GROVES PARTNERSHIP

MANCHESTER
101 MANCHESTER ROAD
BURY LANCASHIRE BL9 6TD
www.rgp.co.uk

LONDON
19 BEDFORD ROW
LONDON WC1R 4EJ
T. 020 7600 6666 E. london@rgp.co.uk

