
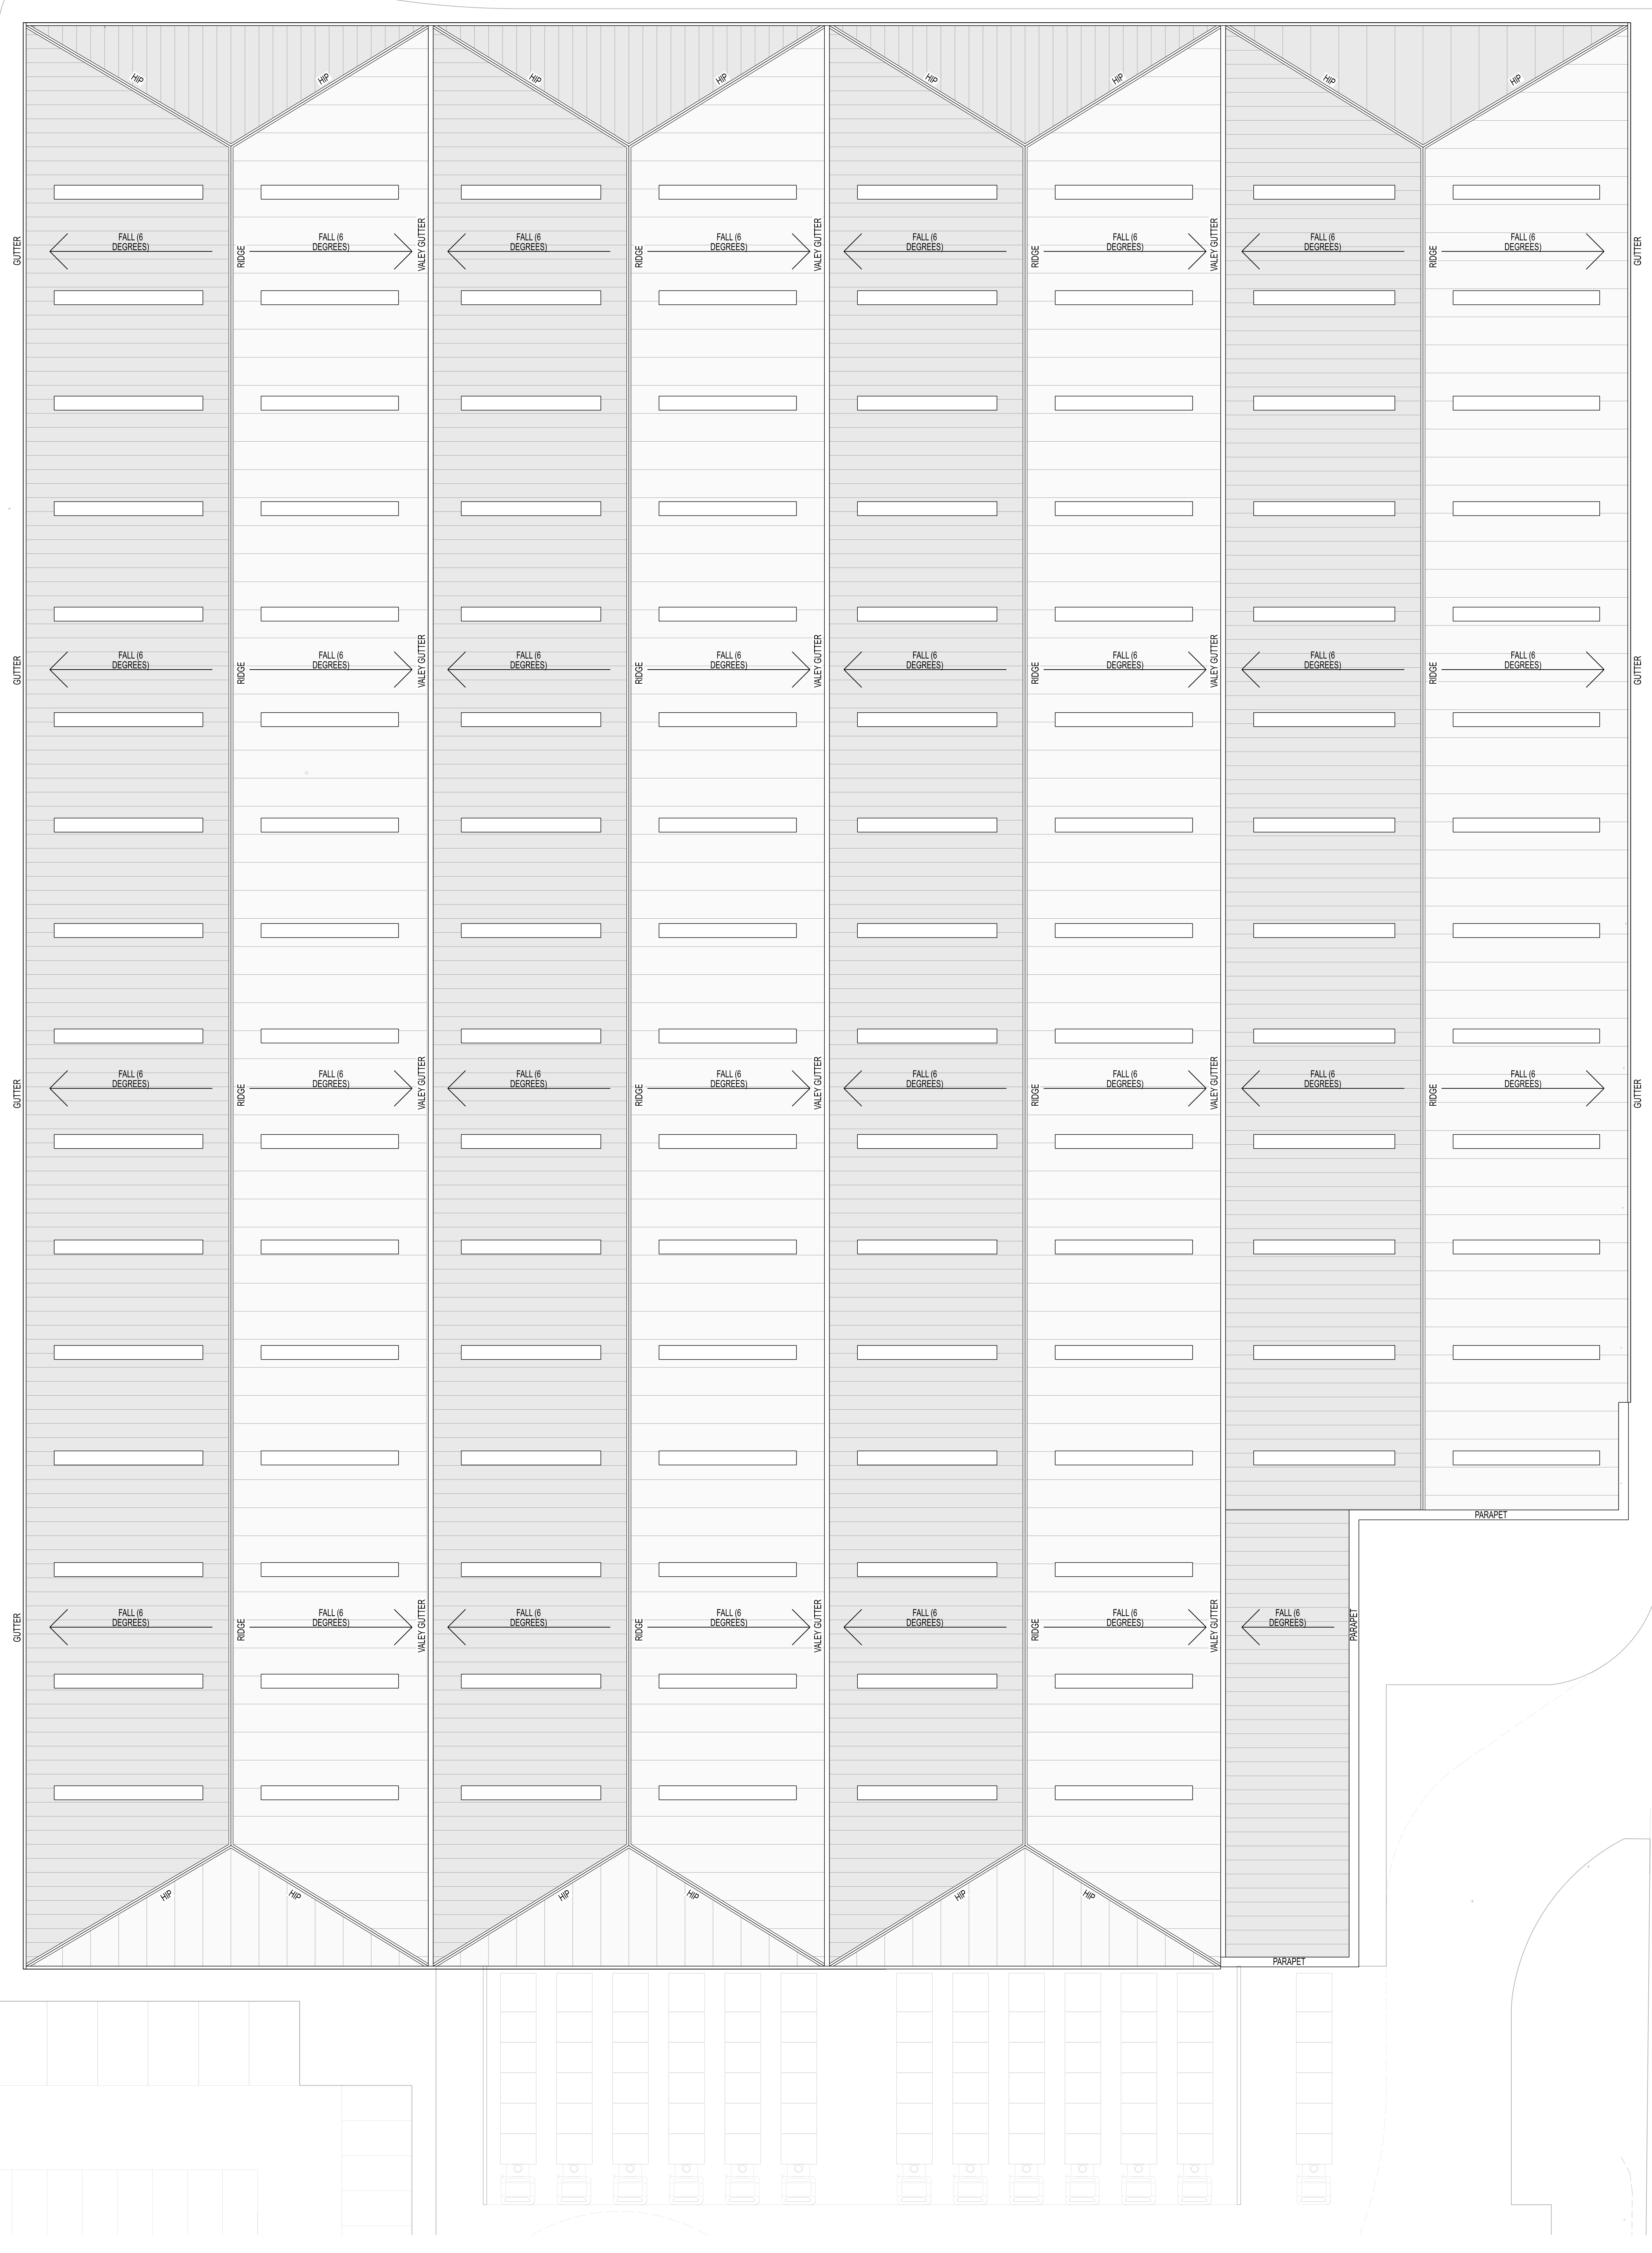


THIS DRAWING IS PROTECTED BY COPYRIGHT AND MUST NOT BE COPIED OR REPRODUCED WITHOUT THE WRITTEN CONSENT OF THE ARCHITECTURAL FIRM. NO PART OF THIS DRAWING IS TO BE REPRODUCED OR TRANSMITTED IN ANY FORM OR BY ANY MEANS, ELECTRONIC OR MECHANICAL, INCLUDING PHOTOCOPYING, RECORDING, OR BY ANY INFORMATION STORAGE AND RETRIEVAL SYSTEM.

NOTES:  
 1. ROOF FINISH TO COMPRISE TRAPEZOIDAL PROFILED CLADDING SYSTEM.  
 2. ROOF LIGHT ARRANGEMENT SHOWN INDICATIVELY. R/W/P LOCATIONS TO BE CONFIRMED AS PART OF OVERALL ROOF DRAINAGE STRATEGY.

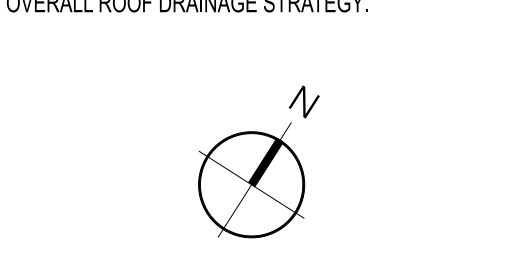

ROOF PLAN

REV.	DATE	NOTES	INT.
2			
1			

CLIENT PROJECT: Liberty Properties  
 DAVY WAY, WREXHAM

DRAWING TITLE: PROPOSED ROOF PLAN

STATUS		INFORMATION	
DATE	JUL '22	DRAWN	NE
SCALE	1:200	CHECKED	
PROJECT	11373	DATE	
NO.	FL	NO.	P02

THE RATCLIFFE GROVES PARTNERSHIP  
 MANCHESTER  
 11, RATCLIFFE GROVES PARTNERSHIP  
 11, RATCLIFFE GROVES PARTNERSHIP  
 11, RATCLIFFE GROVES PARTNERSHIP

LIBERTY PROPERTIES  
 11, RATCLIFFE GROVES PARTNERSHIP  
 11, RATCLIFFE GROVES PARTNERSHIP