


FACTORY ROAD

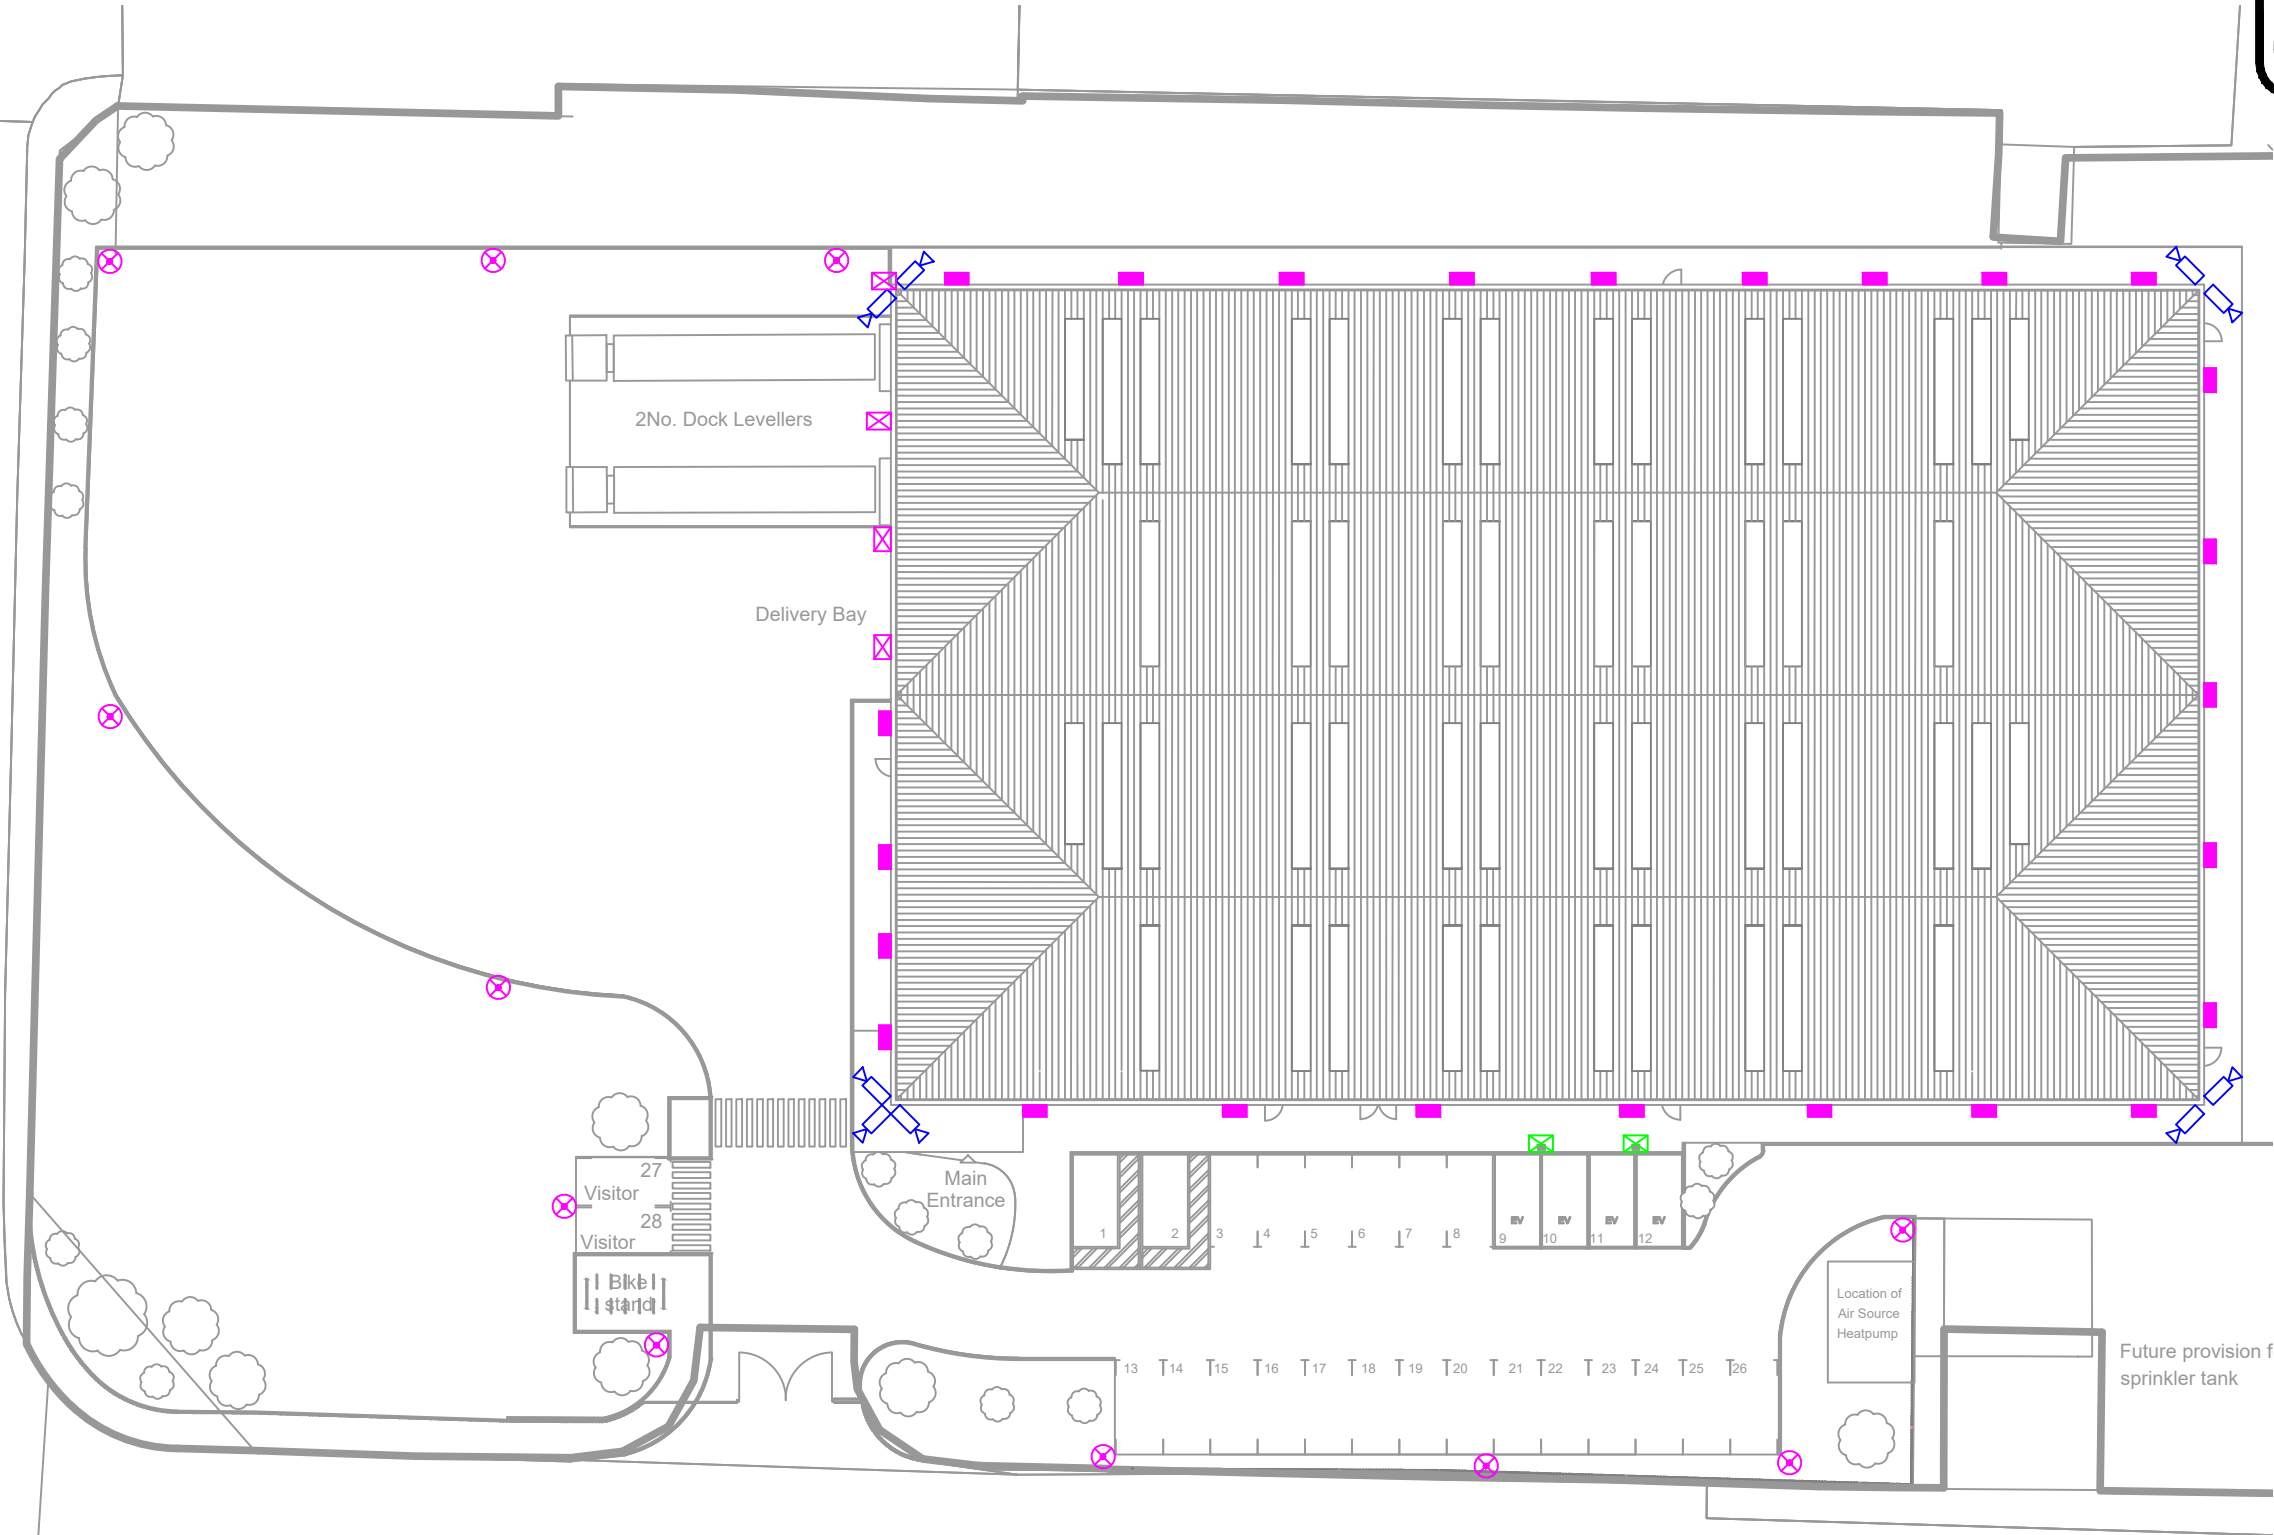

CAD original - not to be modified by hand

LEGEND	
SYMBOL	DESCRIPTION
	2NO. EVCs ON ONE BOLLARD
	WALL / CEILING MOUNTED FIXED AREA BULLET IP CAMERA
	PERIMETER WALKWAY BULKHEAD
	BUILDING MOUNTED FLOODLIGHT
	COLUMN LIGHTING

I1	INFORMATION ISSUE.	P.T.	Jan.'25
Rev.	Description	Revised By	Date

STATUS
INFORMATION

Building Services Consulting Engineers
148 Stockport Road
Cheadle, Cheshire. SK8 2DP
Tel: 0161 359 9009
Web Site: www.ecs-ecs.co.uk Email: sales@ecs-ecs.co.uk

JOB NO.	DRAWING NO.	COMPUTER FILE	REVISION
27/019	27/019/SK/10	27_019_SK_10	I1
DATE	SCALE	DRAWN	CHECKED
Jan. 2025	N.T.S.	A.P.	P.T.

JOB TITLE
Chester Wool Distribution Centre

DRAWING TITLE
Proposed Electrical
External Services Layout