



والم الم الم			
		<u>S(</u>	OLAR PV
	SYMBOL	$\Big)\Big($	
			272 No. MONOC PHOTO 136kWp
Contraction of the second			

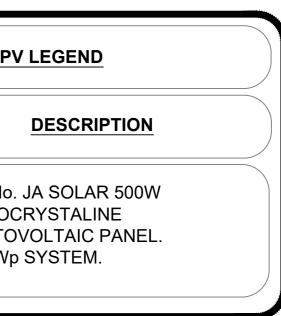

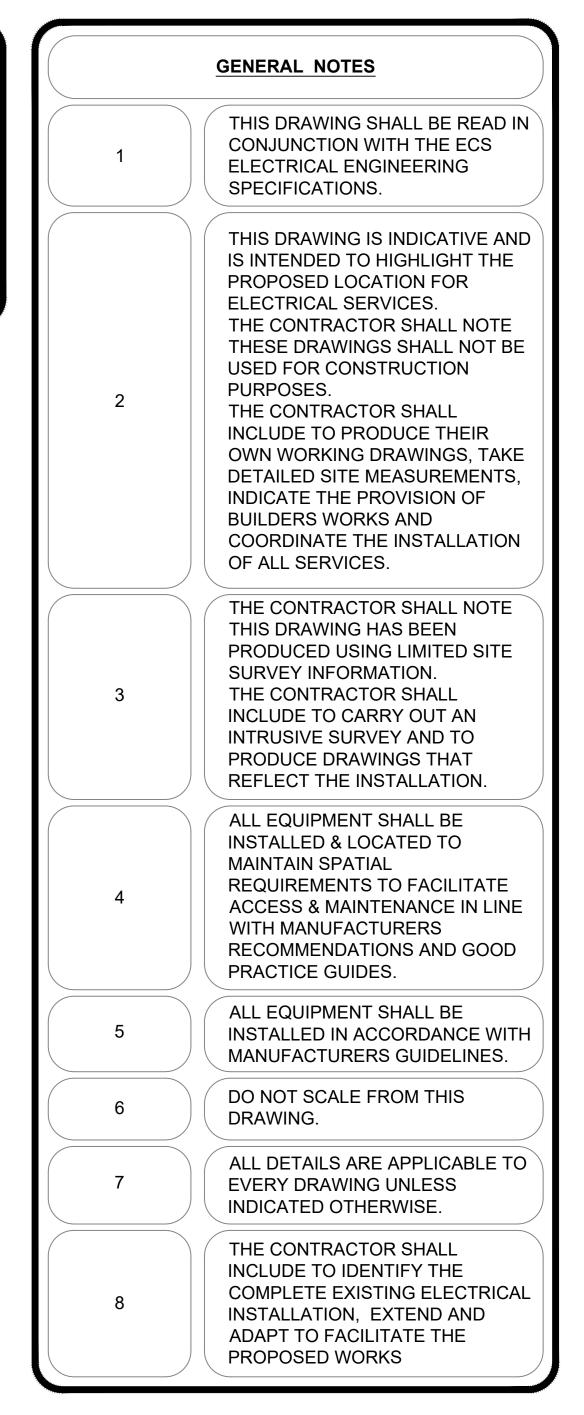

I1 INFORMA	TION ISSUE.			J.J.	Jan. 2025		
Rev. Descriptio	n		R B	evised y	Date		
STATUS							
INFORMATION							
CONSULTANTS Building Services Consulting Engineers 148 Stockport Road Cheadle, Cheshire. SK8 2DP Tel: 0161 359 9009 Web Site: www.ecs-ecs.co.uk							
JOB NO.	DRAWING NO.	COMPUTER FILE		REVISION			
27/019	27/019/E/04	27_019_E_	04 I1		1		
DATE	SCALE	DRAWN	CHECKED				
Jan. 2025	nts	J.J.		P.T.			
JOB TITLE Chester Wool Distribution Centre							
drawing title Proposed R	loof Plan			ace			