


THIS DRAWING IS PROTECTED BY COPYRIGHT AND MUST NOT BE COPIED OR REPRODUCED WITHOUT THE WRITTEN CONSENT OF R.G. PARTNERSHIP LIMITED. NO DIMENSIONS ARE TO BE SCALED FROM THIS DRAWING. ALL DIMENSIONS AND SEES TO BE CHECKED ON SITE. NORTH POINTS SHOWN ARE INDICATIVE. ©

SITE SPECIFIC HAZARDS


IN ACCORDANCE WITH THE REQUIREMENTS OF THE CONSTRUCTION (C) REGULATIONS 2015 THE FOLLOWING SIGNIFICANT RESIDUAL HAZARDS HAVE NOT BEEN DESIGNATED OUT OF THIS PROJECT AND MUST BE TAKEN INTO CONSIDERATION BY CONTRACTORS PLANNING TO UNDERTAKE THE WORKS SHOWN ON THIS DRAWING




KEY PLAN @ 1:2500

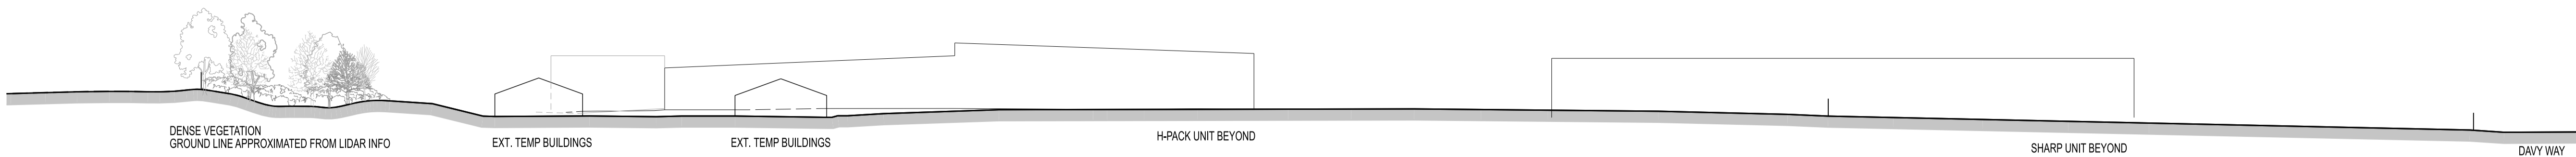


EXISTING SECTION AA @ 1:500

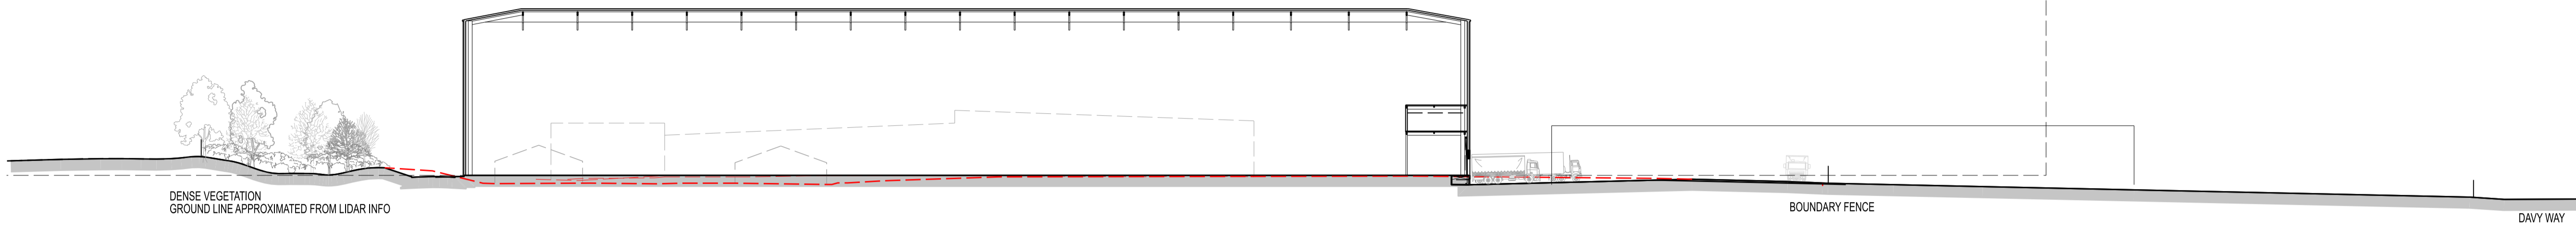

PROPOSED SECTION AA @ 1:500

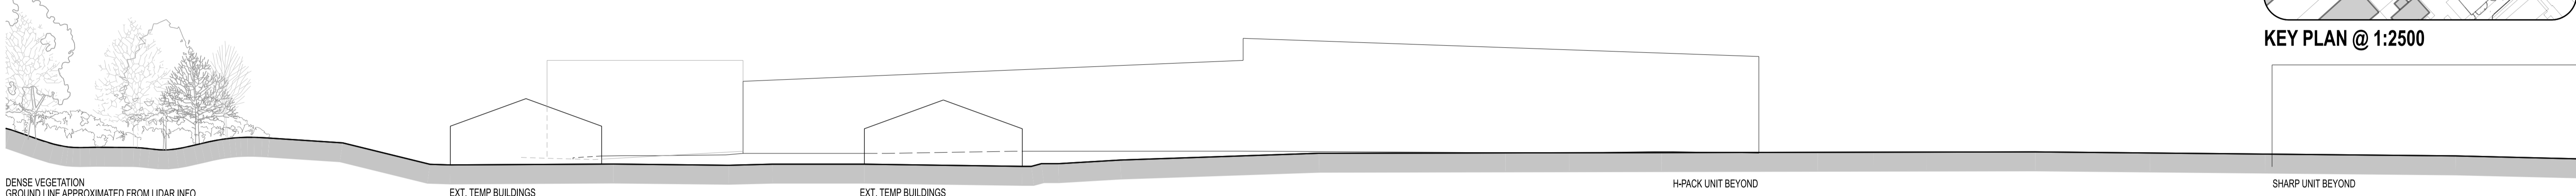


EXISTING SECTION AA

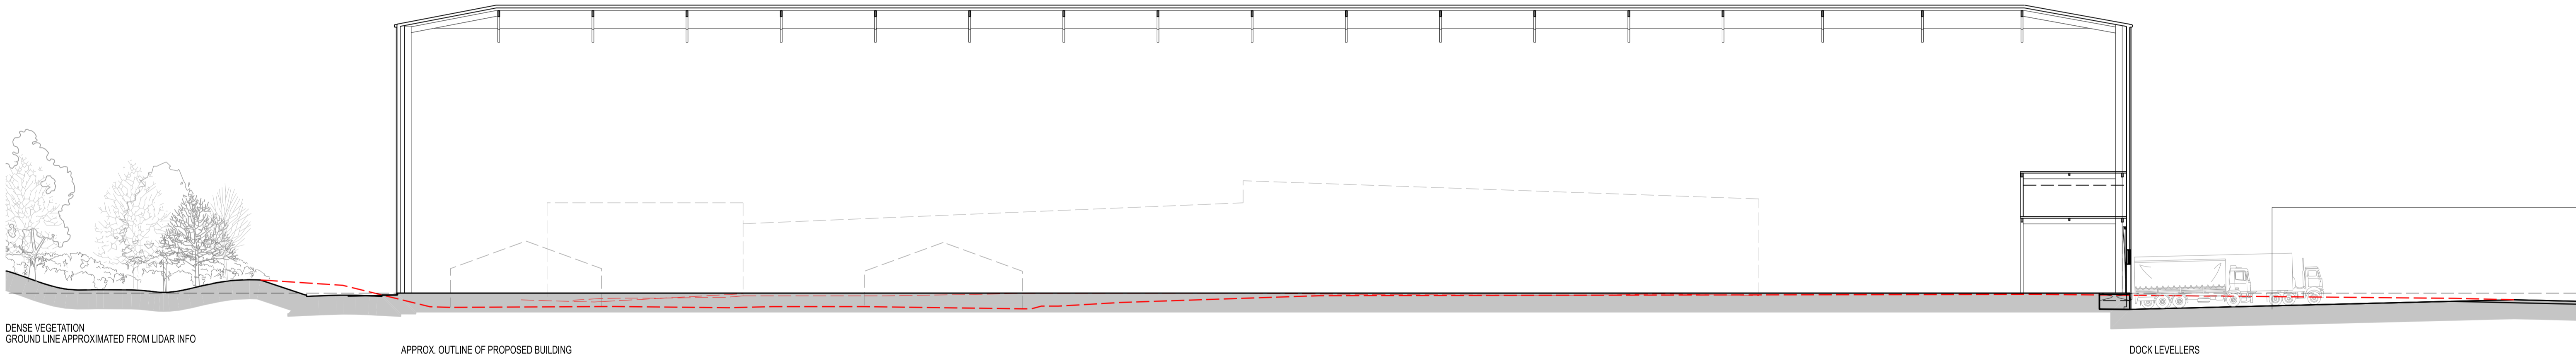

PROPOSED SECTION AA



EXISTING SECTION BB

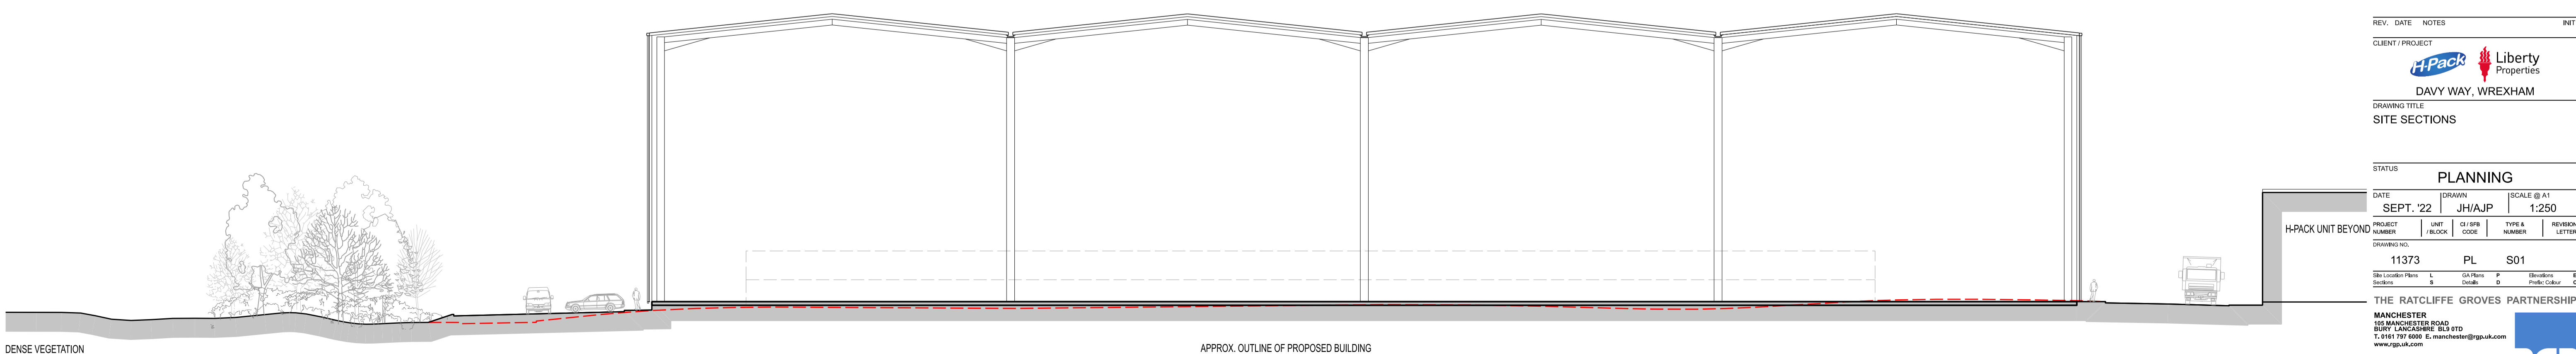

PROPOSED SECTION BB

REV. DATE NOTES INT.

CLIENT / PROJECT



DAVY WAY, WREXHAM

DRAWING TITLE

SITE SECTIONS

STATUS

PLANNING

DATE DRAWN SCALE @ A1

SEPT. '22 JH/AJP 1:250

PROJECT NUMBER UNIT CODE TYPE A REVISION

11373 PL S01

THE RATCLIFFE GROVES PARTNERSHIP

MANCHESTER

100 MANCHESTER ROAD BURY LANCASHIRE BL9 6TD

T. 0161 797 4000 E. manchester@rgp.co.uk

www.rgp.co.uk

LONDON

19 REDFORD ROAD LONDON WC1R 4ES

T. 020 7600 6666 E. london@rgp.co.uk

