



0m25m50m75m100m

Drawing Scale 1:1250 @ A3

This drawing is subject to copyright and is not to be reproduced in part or whole without approval.
Do not scale this drawing - check all dimensions on site .

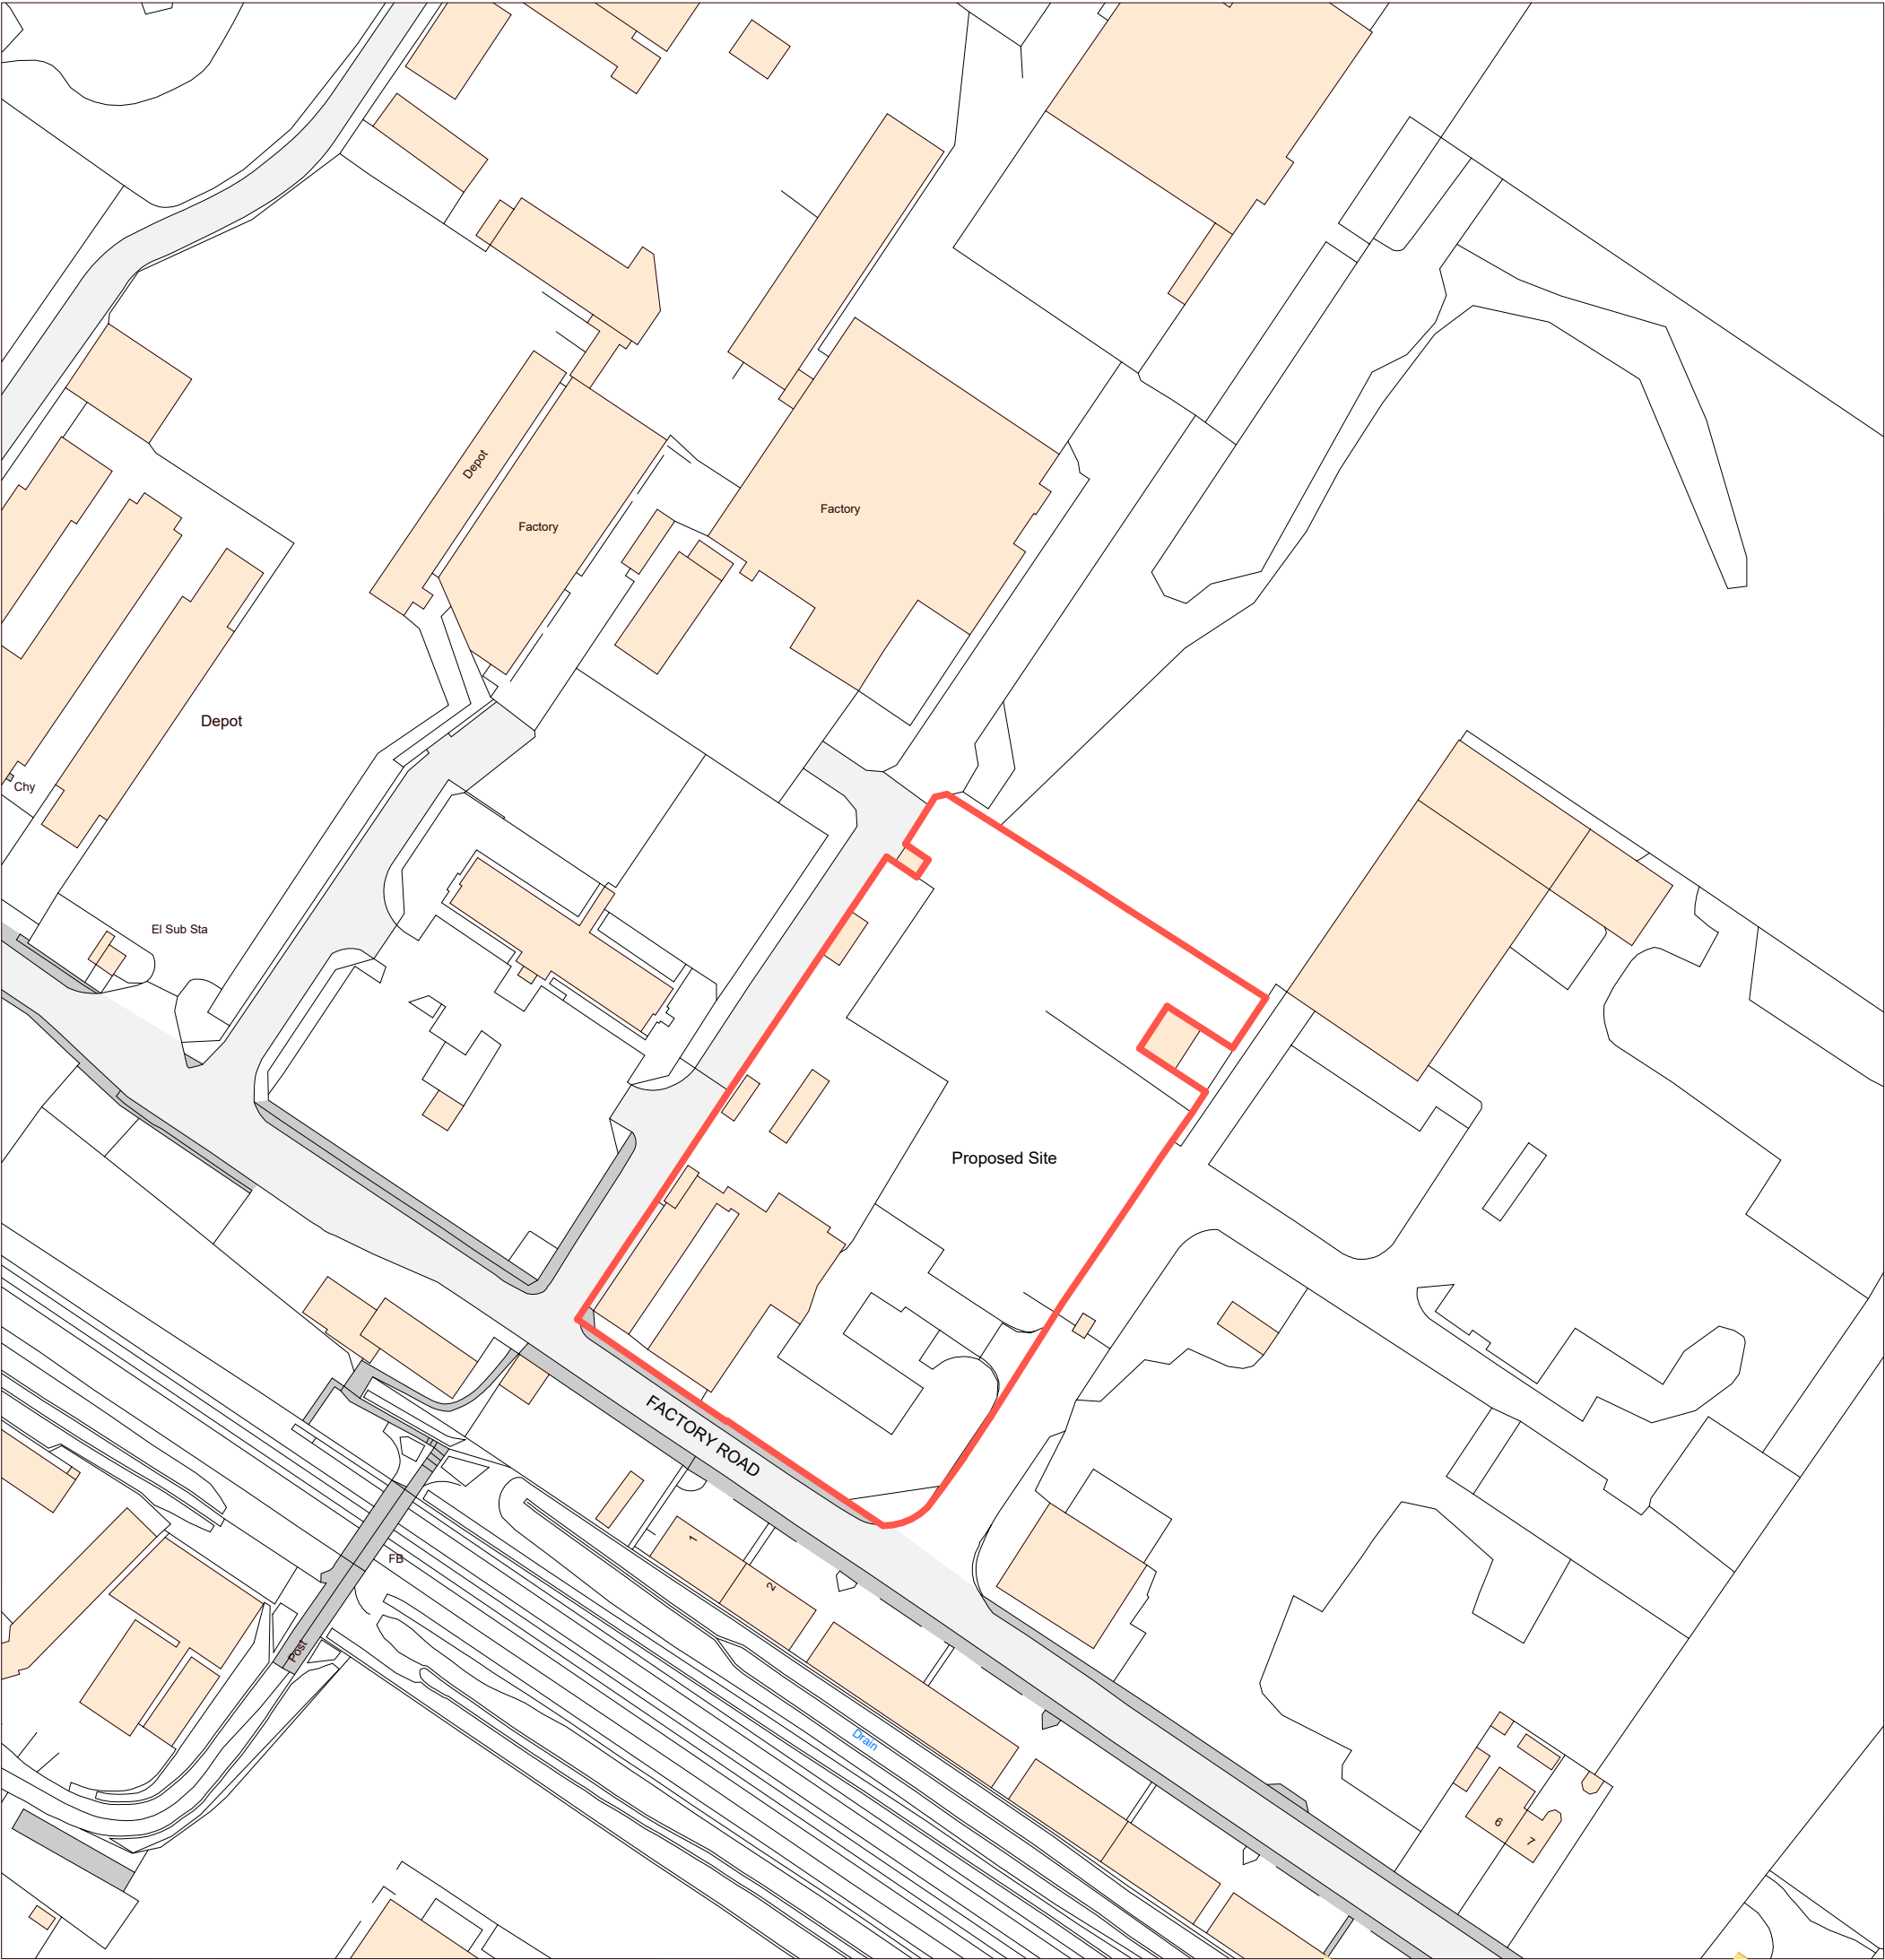

Ordnance Survey, (c) Crown Copyright 2024. All rights reserved. Licence number 100022432

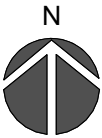

P01	Drawing issued for review	AB	19.11.2024						
Rev	Description	By	Date						
<div><div>Cassidy+Ashton</div><div>www.cassidyashton.co.uk</div><div>Architecture + Building Surveying + Town Planning</div><div>7 East Cliff, Preston, Lancashire, PR1 3JE 10 Hunters Walk, Canal Street, Chester, CH1 4EB St Andrews Business Centre, Mold, Flintshire, CH7 1XB</div><div>T: 01772 258 356 T: 01244 402 900 T: 01352 706 246</div></div>		Client		Drawing Title					
				Location Plan					
		Project		Drawn by	AB	Checked by	Date		
				Suitability			S0 - WORK IN PROGRESS	Scale @ A3	04.10.24
				12382			FRS-CAA-XX-XX-DR-A-1000		P01
New Build Warehouse 11, Factory Road, Sandycroft		C+A JOB NO.			PROJECT - ORIGINATOR - VOL. - LEVEL - TYPE - ROLE - NUMBER		REV.		