


TYPICAL CROSS SECTION (A-A)

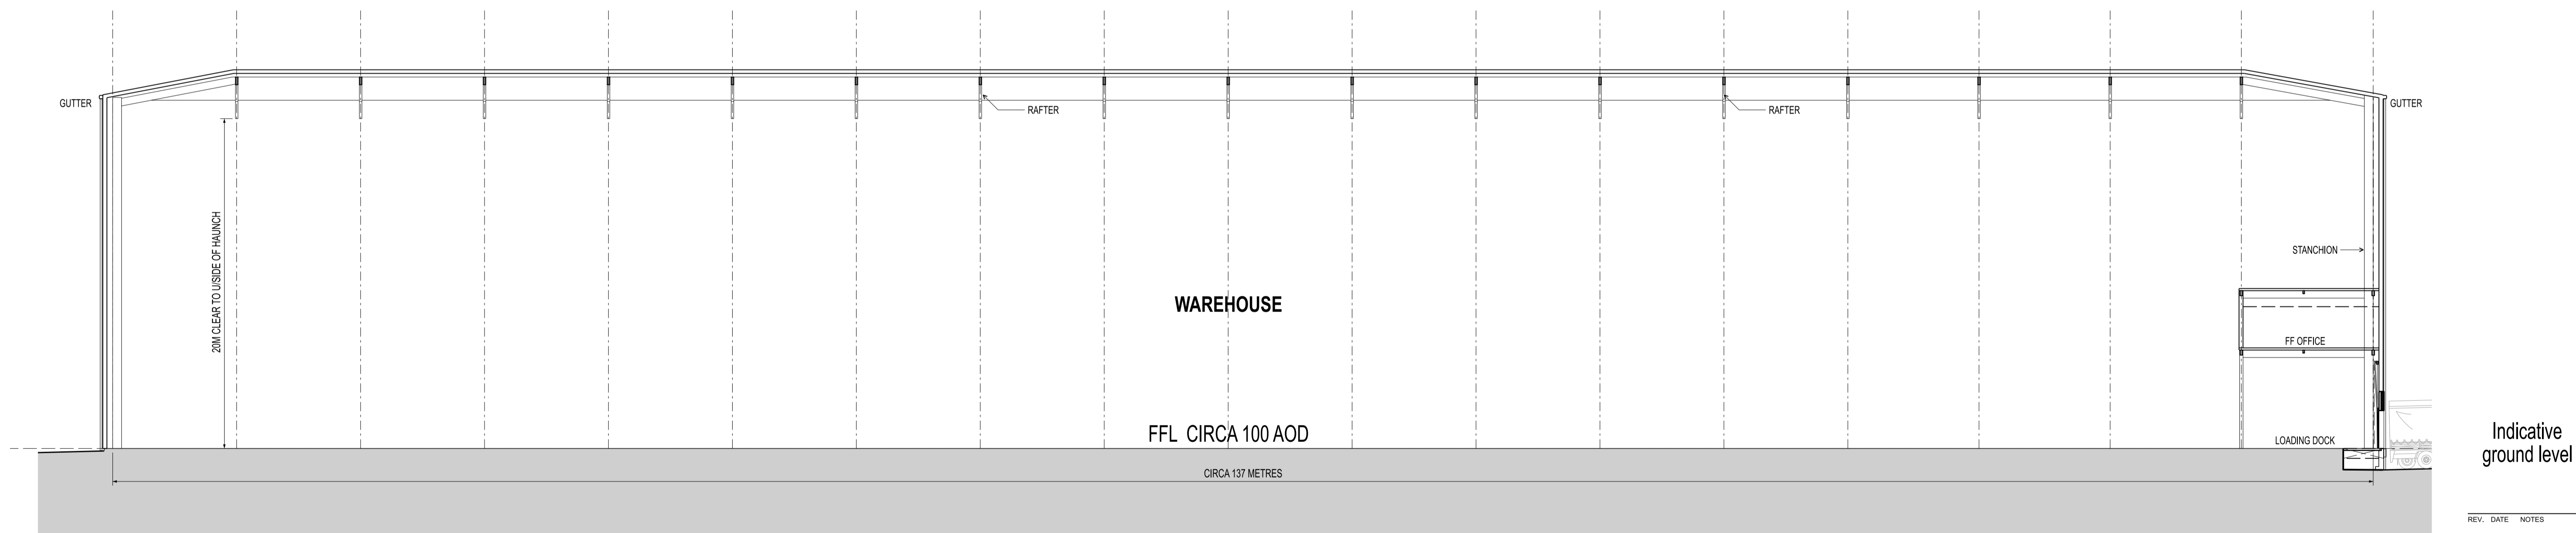

TYPICAL CROSS SECTION (B-B)

REV.	DATE	NOTES	INIT.

CLIENT / PROJECT
H-Pack Liberty Properties
 DAVY WAY, WREXHAM
 DRAWING TITLE
 TYPICAL BUILDING SECTIONS

STATUS				INFORMATION			
DATE	DRAWN	SCALE @ A1					
SEPT. '22	JH/AJP	1:200					
PROJECT NUMBER	UNIT	CU/SR CODE	TYPE & NUMBER	REVISION NUMBER	LETTER		
11373	PL	S02					

THE RATCLIFFE GROVES PARTNERSHIP
 MANCHESTER
 103 MANCHESTER ROAD
 BURY LANCASHIRE BL9 6TD
 T. 0161 797 4000 E. manchester@rgp.co.uk
 www.rgp.co.uk
 LONDON
 19 REDFORD ROAD
 LONDON WC1R 4ES
 T. 020 7600 6666 E. london@rgp.co.uk