



0m 10m 20m 30m 40m

 

Drawing Scale 1:500 @ A3

This drawing is subject to copyright and is not to be reproduced in part or whole without approval. Do not scale this drawing - check all dimensions on site.

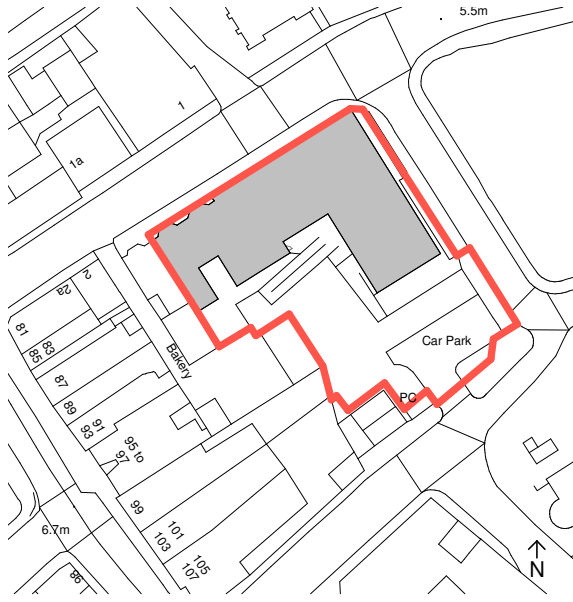

2 Block Plan
1 : 1250

Ordnance Survey, (c) Crown Copyright 2024. All rights reserved. Licence Number 100022432



1 Location Plan
1 : 500

Ordnance Survey, (c) Crown Copyright 2024. All rights reserved. Licence Number 100022432

P1	Planning	RAW	14.05.24
Rev	Description	By	Date

Cassidy+Ashton



www.cassidyashton.co.uk

Architecture + Building Surveying + Town Planning

7 East Cliff, Preston, Lancashire, PR1 3JE T: 01772 258 356
 10 Hunters Walk, Canal Street, Chester, CH1 4EB T: 01244 402 900
 St Andrews Business Centre, Mold, Flintshire, CH7 1XB T: 01352 706 246

Client
Nant Hall Developments Limited

Project
**6-8 Nant Hall Road Redevelopment
Prestatyn, LL19 9LH**

Drawing Title
Site_LocationPlan

Drawn by RAW Checked by DT Date 23/04/24

Suitability Planning Scale @ A3 As indicated

12203 **NHR-CAA-XX-XX-DR-A-1000** **P1**

C+A JOB NO. PROJECT - ORIGINATOR - VOL. - LEVEL - TYPE - ROLE - NUMBER REV.