


Appartments Fourth 10400
 Appartments Third 7800
 Appartments Second 5200
 Appartments First 2600

1 Proposed_Section A-A
 1:100

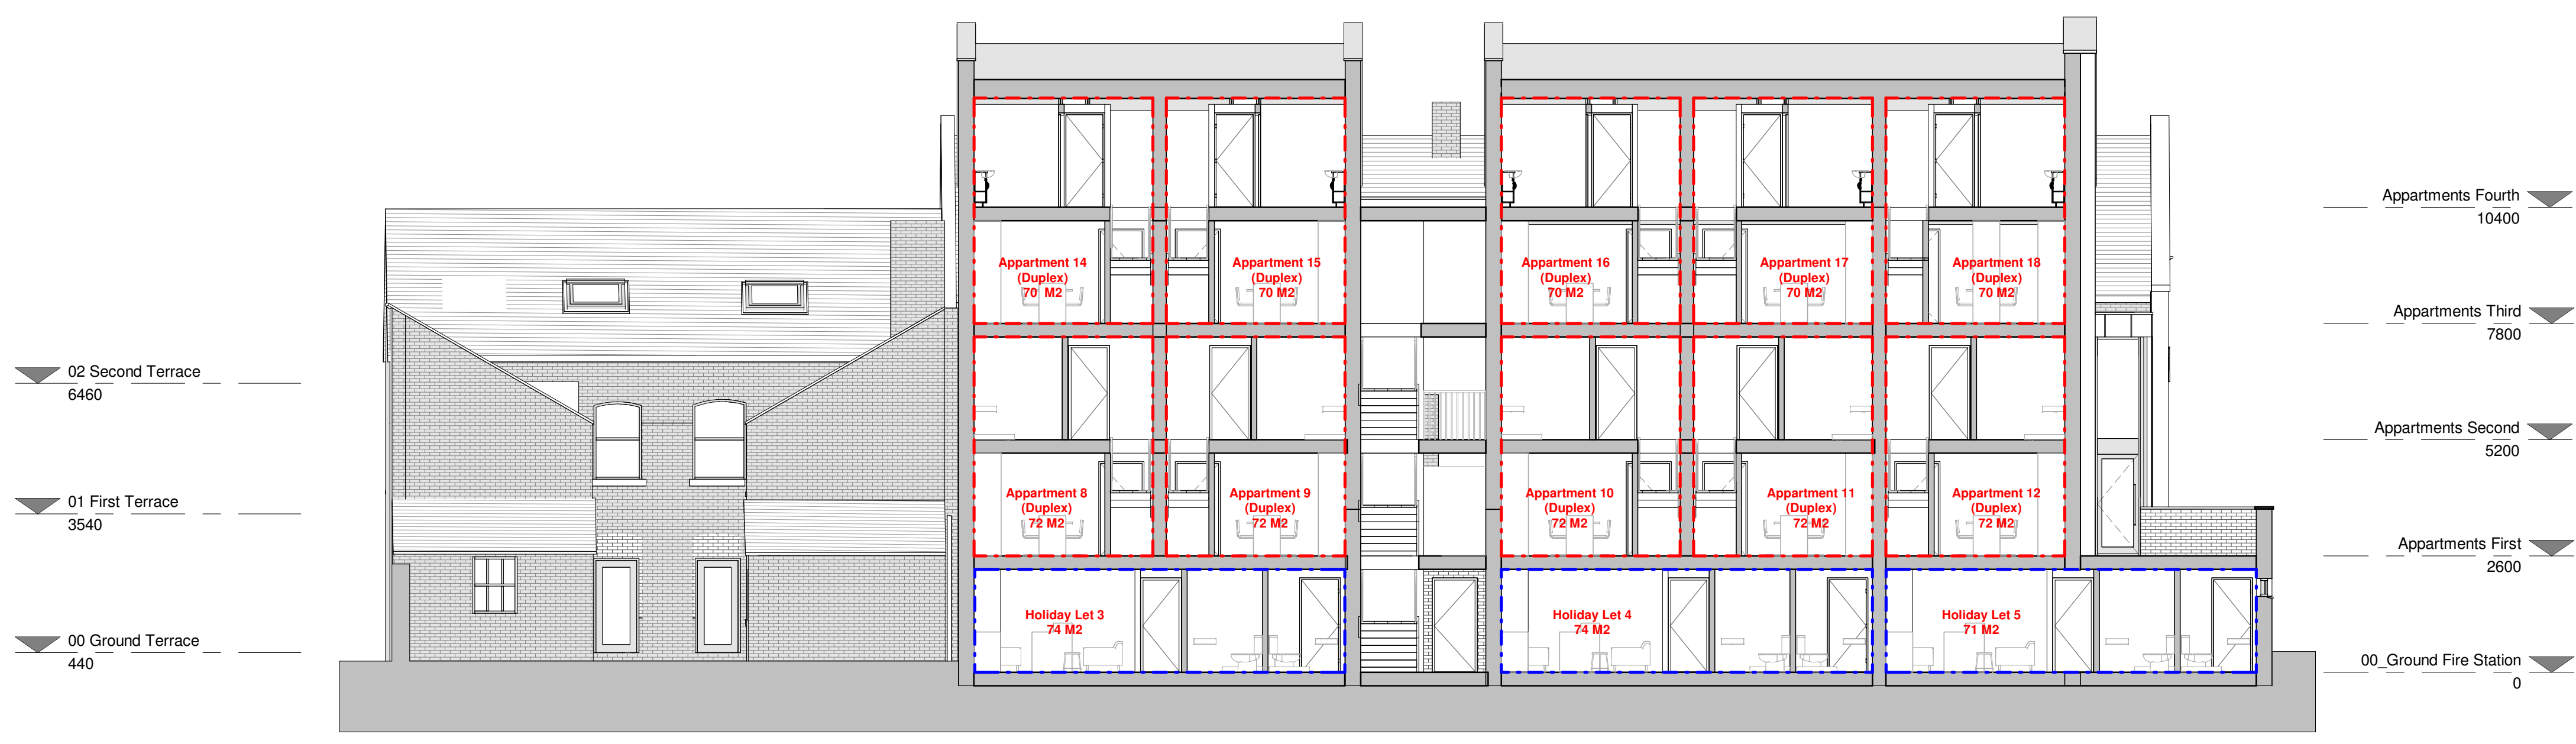

Appartments Fourth 10400
 Appartments Third 7800
 Appartments Second 5200
 Appartments First 2600
 00 Ground Fire Station 0

2 Proposed_Section B-B
 1:100

P1	Planning	RAW	14.05.24
Rev	Description	By	Date

Cassidy+Ashton
 www.cassidyashton.co.uk
 Architecture + Building Surveying + Town Planning

7 East Cliff, Preston, Lancashire, PR1 3JE T: 01772 258 356
 10 Hunters Walk, Canal Street, Chester, CH1 4EB T: 01244 402 900
 St Andrews Business Centre, Mold, Flintshire, CH7 1XB T: 01352 706 244

Client
Nant Hall Developments Limited

Project
**6-8 Nant Hall Road Redevelopment
 Prestatyn, LL19 9LH**

Drawing Title
GA_Sections_Proposed

Drawn by RAW Checked by DT Date 13.05.24
 Subtitle Planning Scale @ A1 As indicated

12203 NHR-CAA-XX-XX-DR-A-2265 P1

C-A JOB NO.	PROJECT - ORIGINATOR - VOL. - LEVEL - TYPE - ROLE - NUMBER	REV.
-------------	--	------