





Section 1 (North - South)
 1 : 100



Section 2 (SSP Wing)
 1 : 100

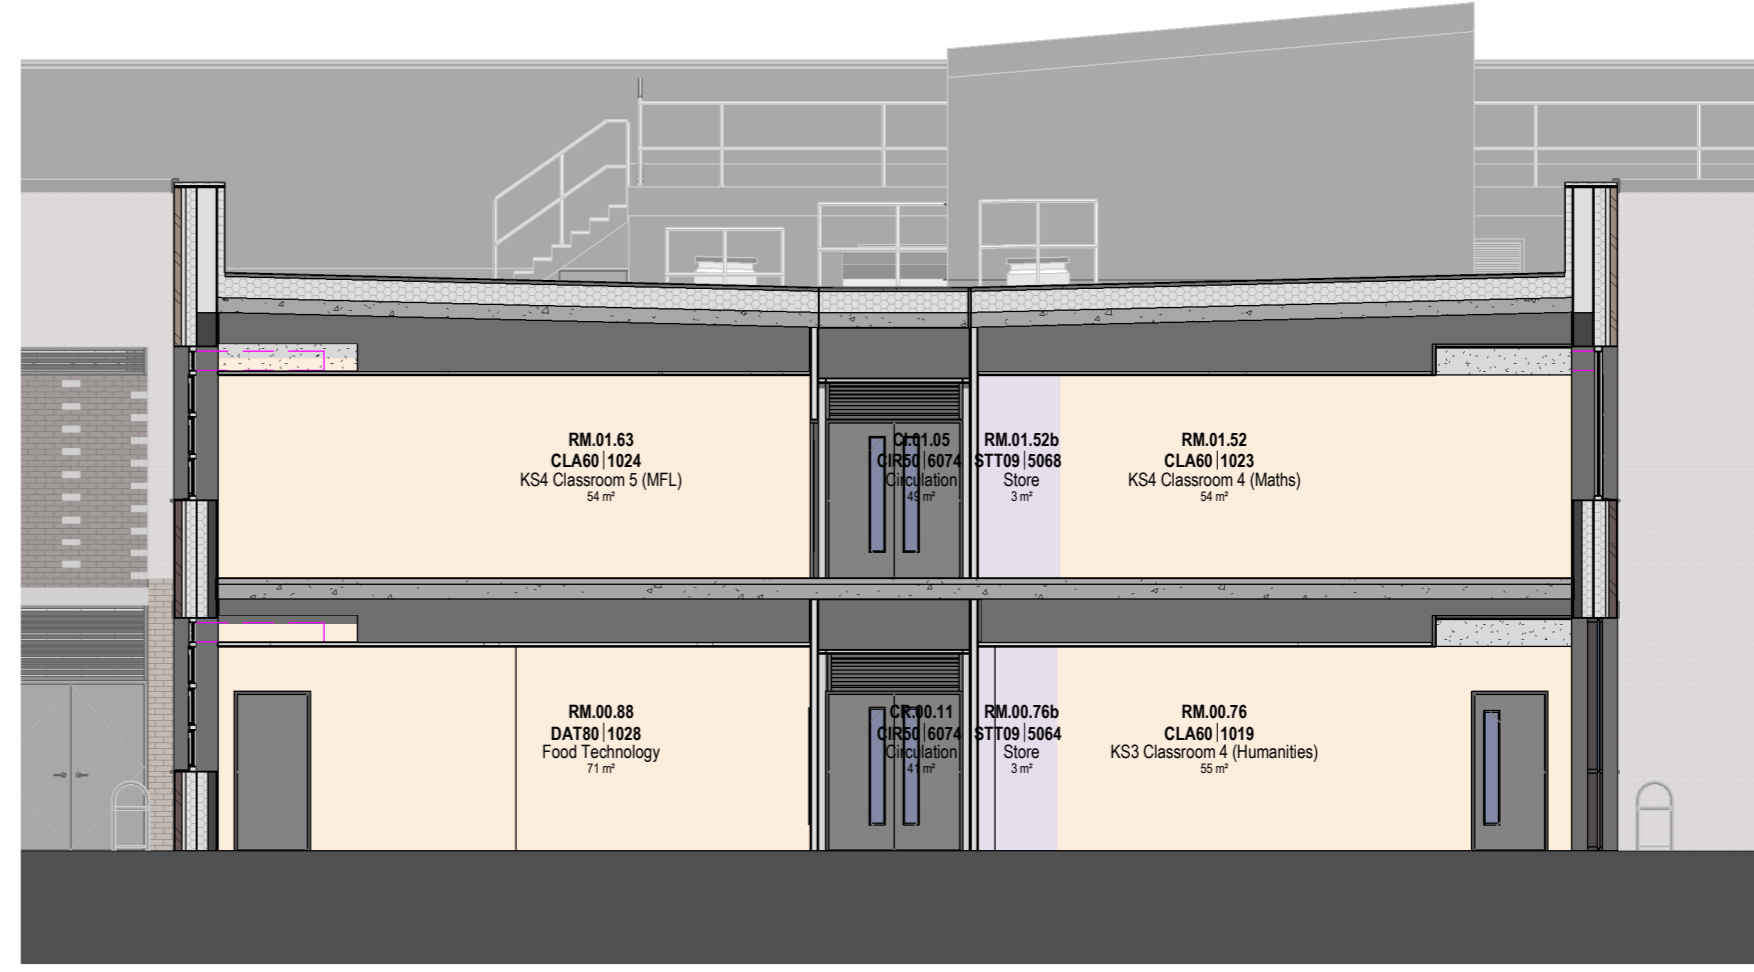

Section 3 (Typical Classroom Layout)
 1 : 100

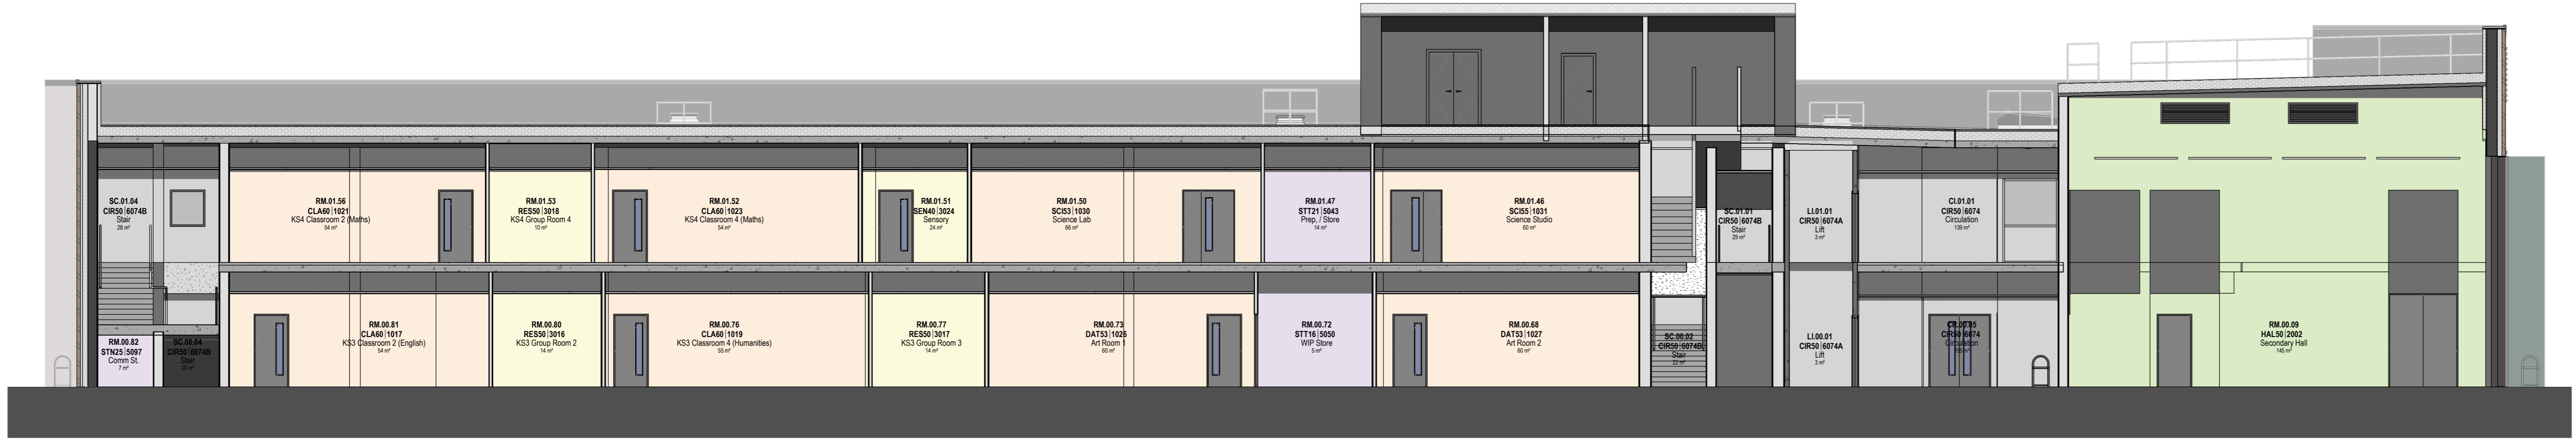

Section 4 (Secondary Wing)
 1 : 100