


1

00Ground_Proposed

1 : 200

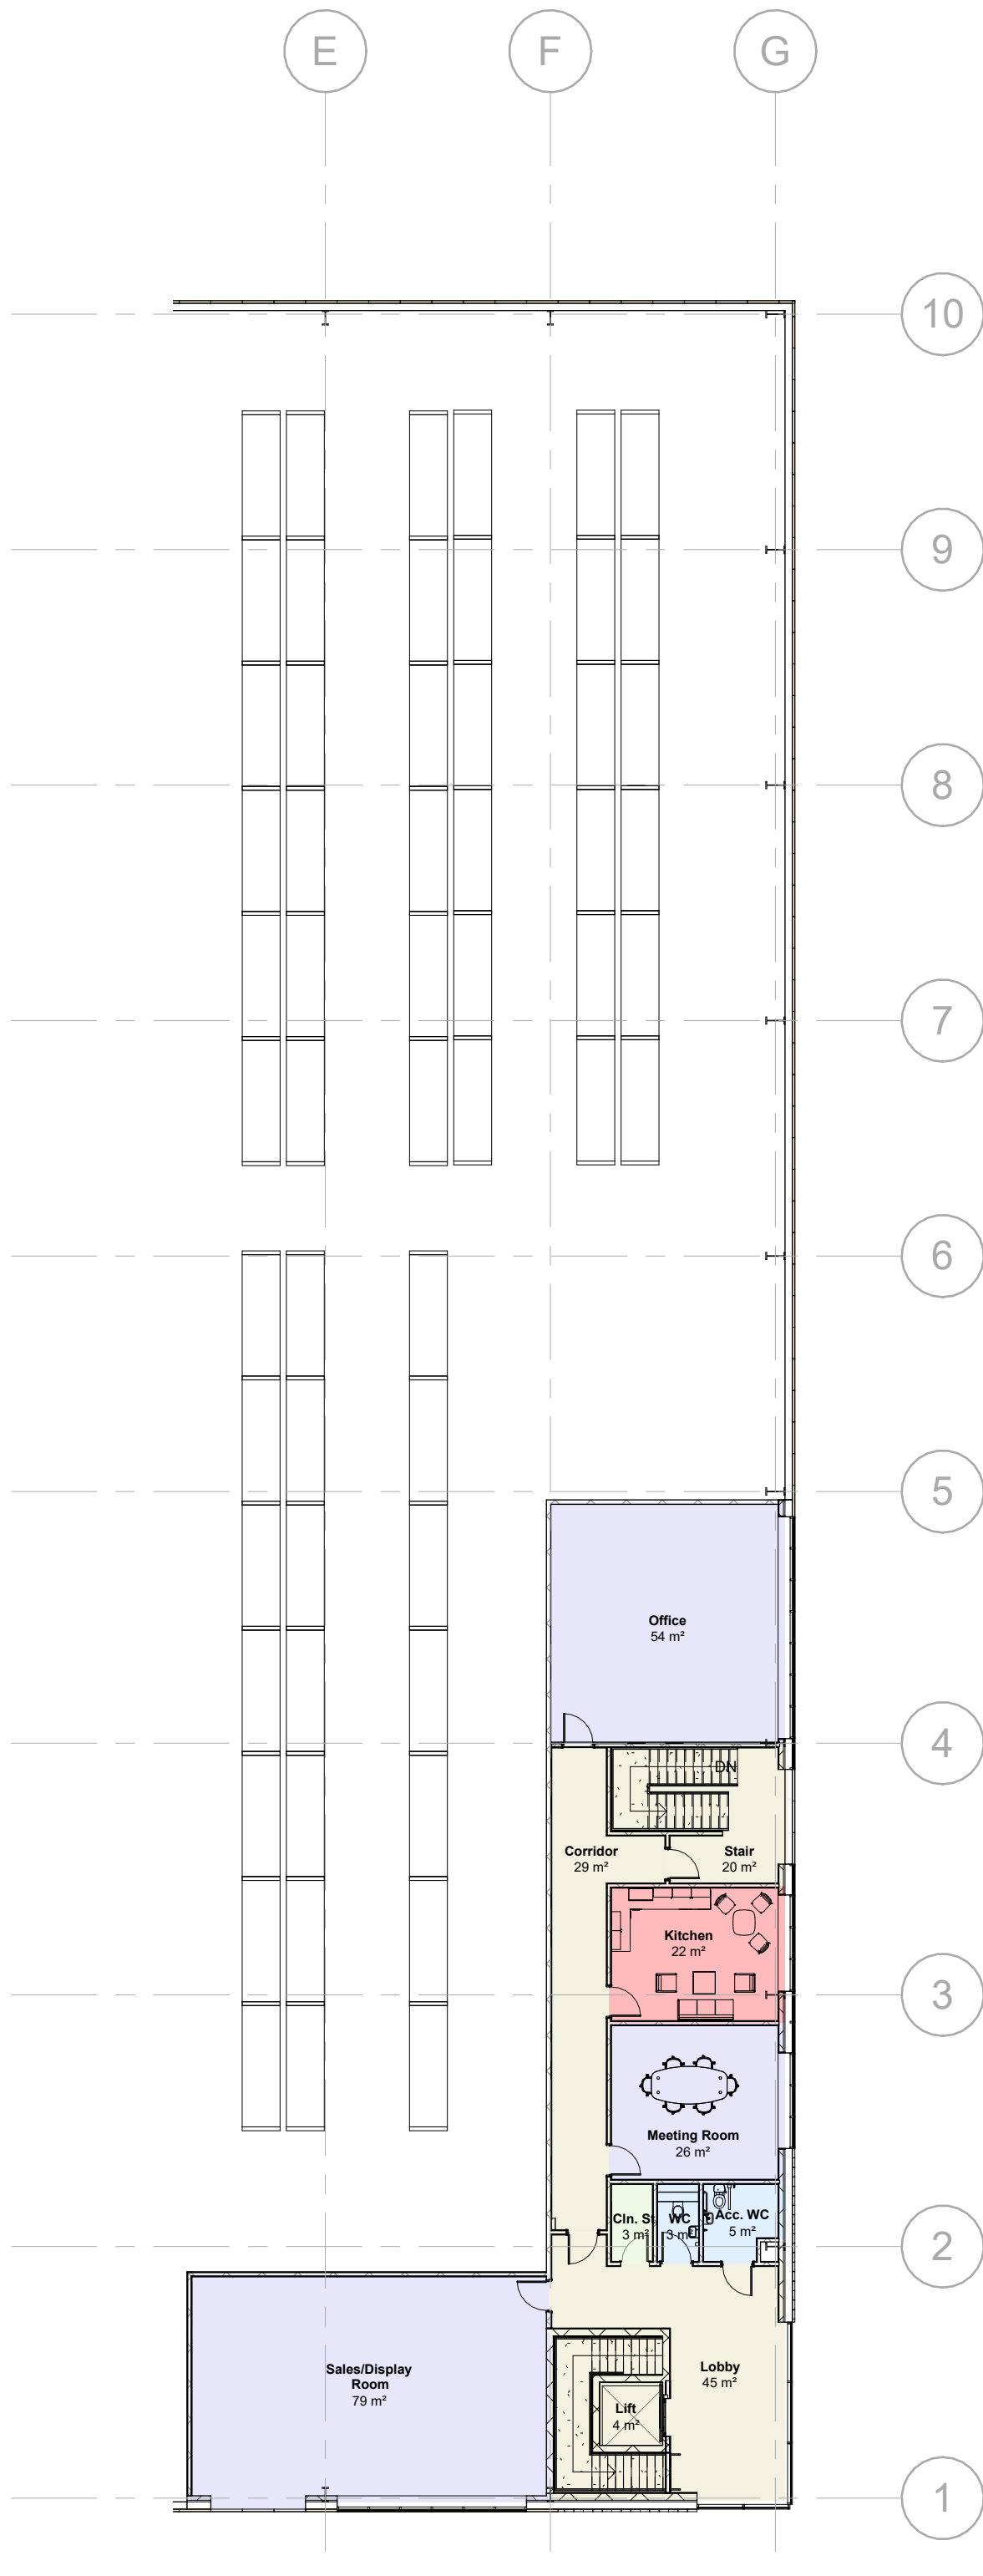

2

M1_Mezzanine_Proposed

1 : 200

Area Type Legend

- Circulation
- Dye Workshop
- Office
- Plant
- Sanitary
- Staff Areas
- Utility / Storage
- Warehouse

Room_Schedule_Proposed	
Room Name	Area
00_Ground	12 m²
Shower	4 m²
Lift	34 m²
Lobby	9 m²
Switch	26 m²
Stair	66 m²
Dye Workshop	26 m²
Plant	6 m²
Shower / change	2 m²
WC	3 m²
Acc WC	134 m²
Picking Area	76 m²
Loading Area	6 m²
Cln St.	20 m²
Store	2549 m²
Warehouse	
Mezzanine	45 m²
Lobby	4 m²
Lift	20 m²
Stair	29 m²
Corridor	26 m²
Meeting Room	54 m²
Office	79 m²
Sales/Display Room	5 m²
Acc WC	3 m²
WC	22 m²
Kitchen	3 m²
Cln St.	
Grand total: 26	3262 m²
Overall Building Footprint	3097m²
GIA Ground	2972m²
GIA First (not including Stair and Lift)	266m²