


Health & Safety Notes

- Contractor must ensure that all work on site is carried out in a safe & satisfactory manner, in accordance with Health & Safety At Work Act 1974, COSHH Regulations 2002 & requirements of C.D.M

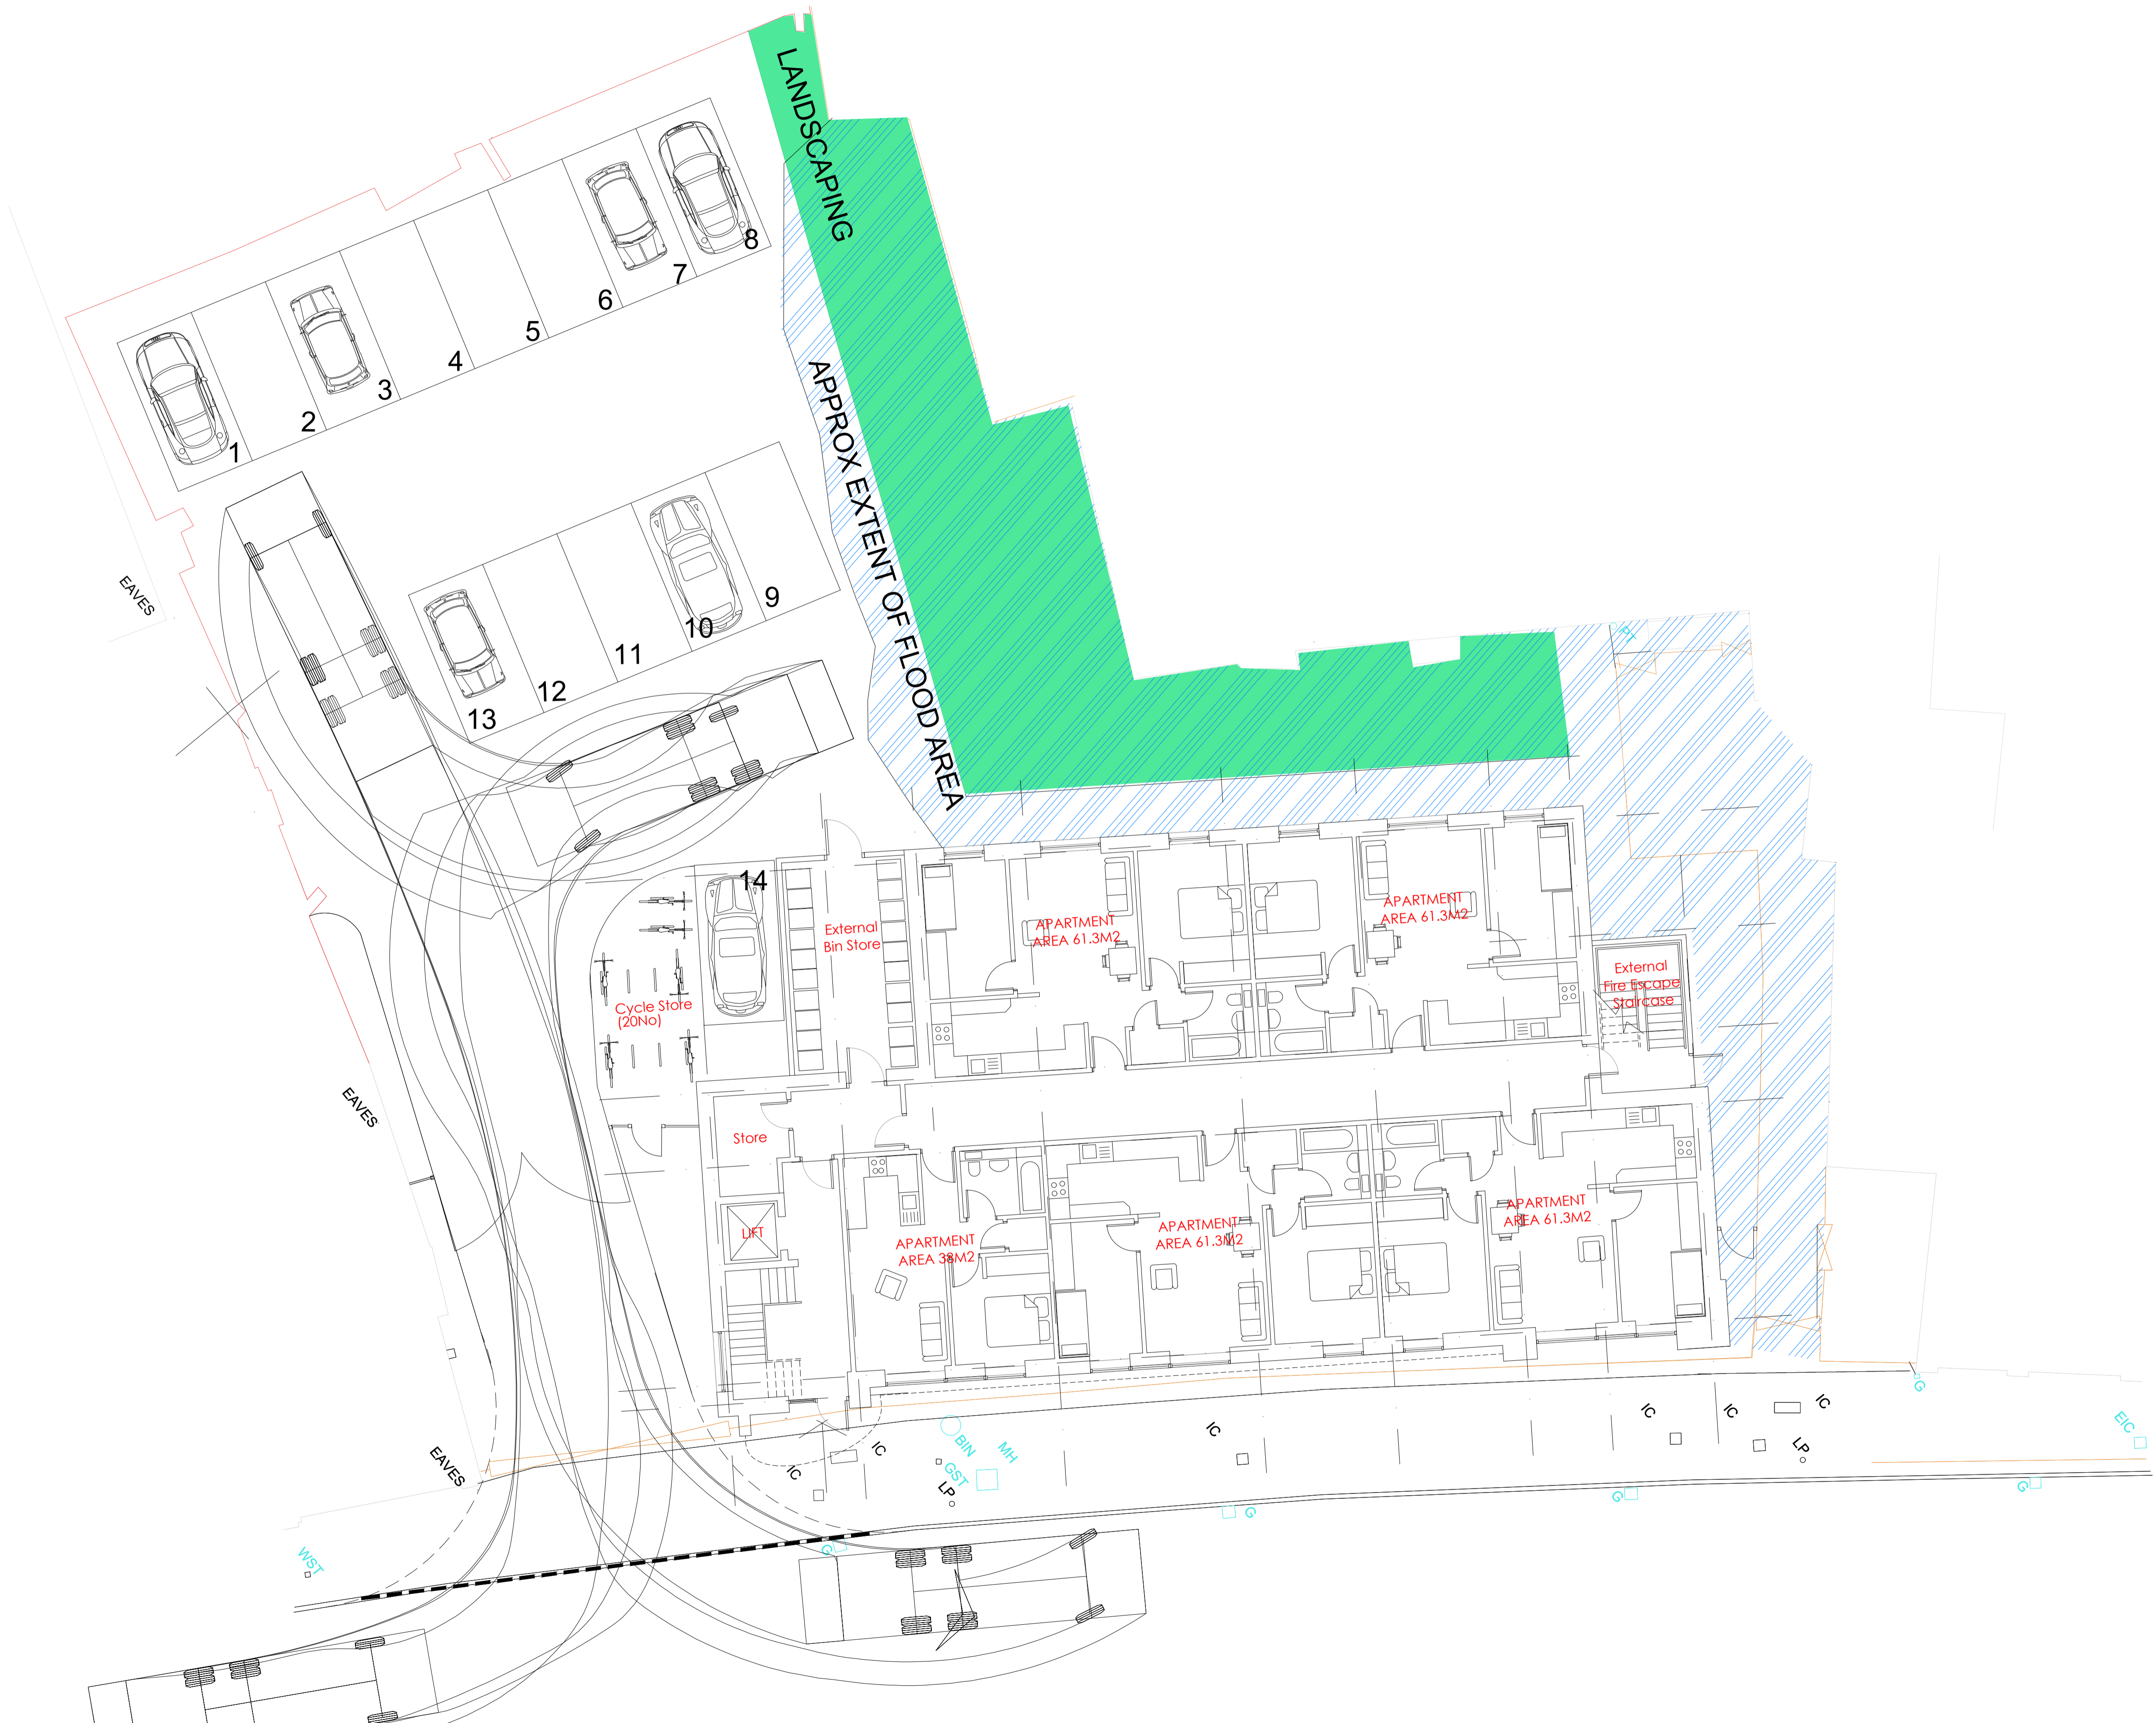

PROPOSED CAR PARK PLAN.
1:100

Rev.	Description	Date
Client CB 2 Ltd		
Project Vacant land. Proposed Apartments		
Drawing Title Proposed Car Park Plan Bridge Street		
Drawn by	I.W.	Checked by
Status	Scale @ A1	Date
Job no.	11684	Rev.
Dwg no.	PL 03	Date
Cassidy+Ashton C+A <small>www.cassidyashton.co.uk</small>		
<small>Architecture + Building Surveying + Town Planning 7 East Cliff, Preston, Lancashire, PR1 3JE 01772 258 356 10 Hunters Walk, Canal Street, Chester, CH1 4EB 01244 402 900</small>		