


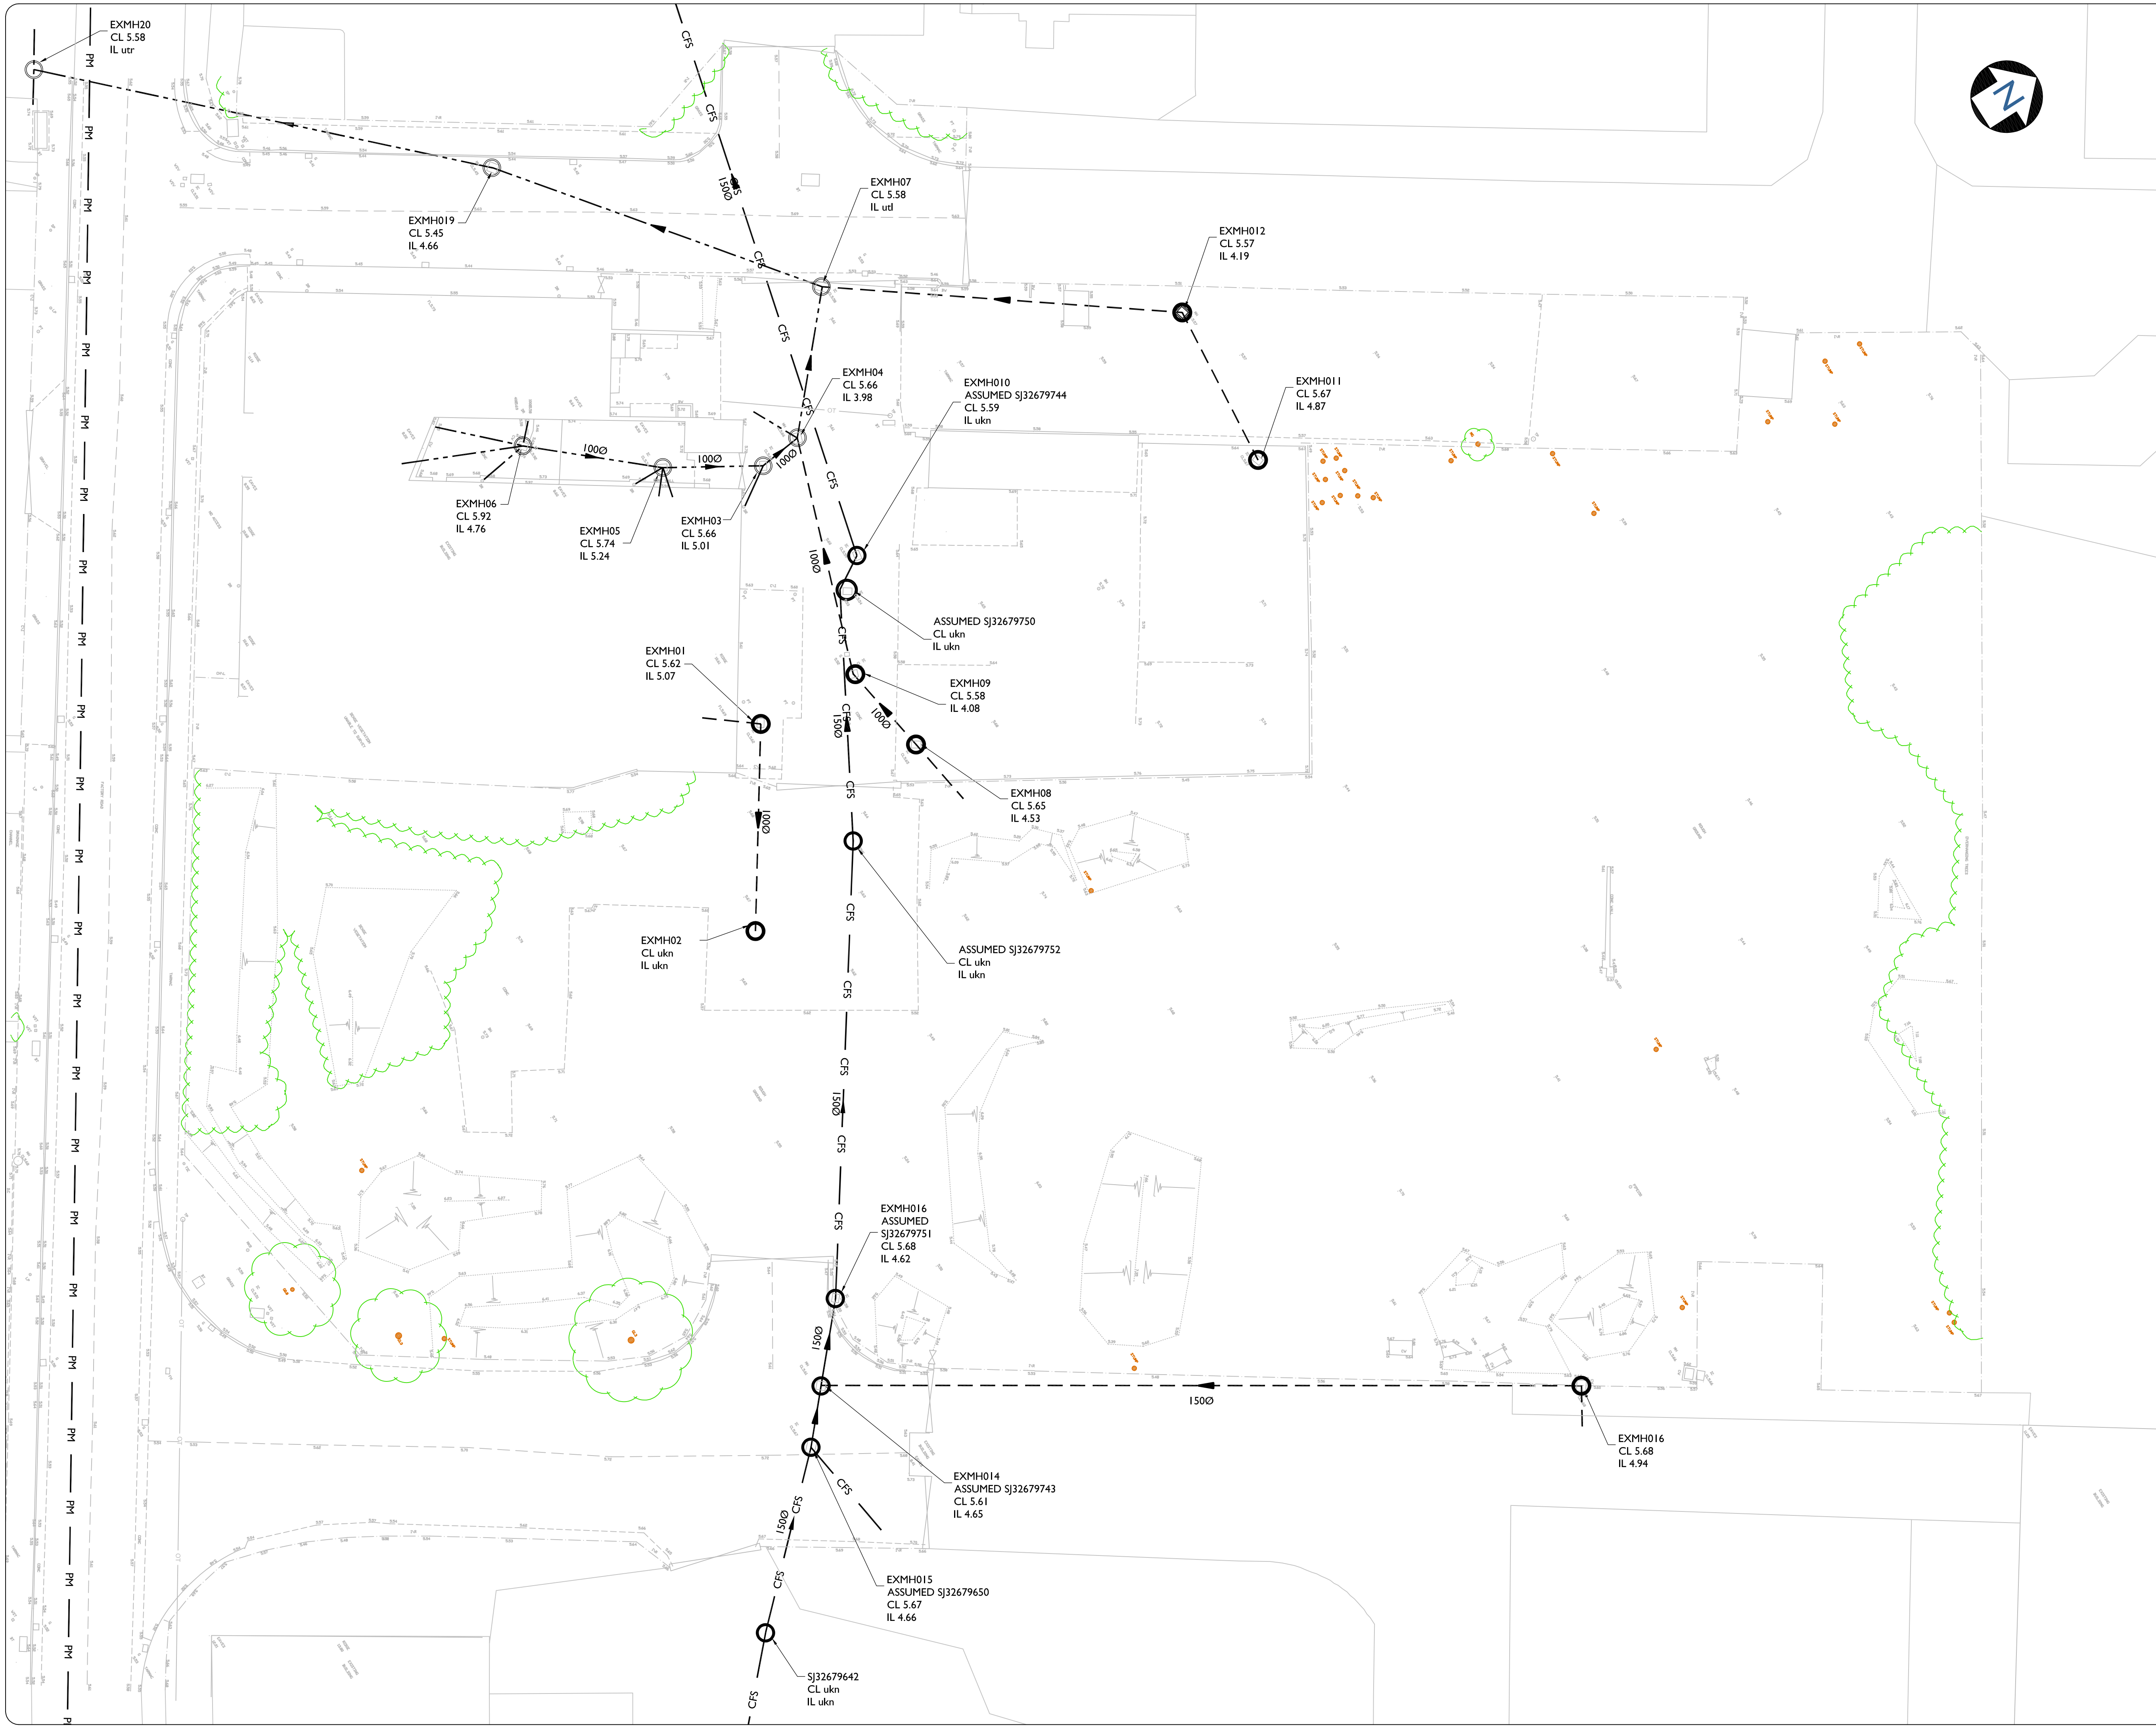

EXISTING DRAINAGE NOTES

THE LOCATION LINE & LEVEL OF ALL KNOWN EXISTING DRAINAGE PIPEWORK INDICATED ON THIS DRAWING IS APPROXIMATE AND FOR GUIDANCE PURPOSES ONLY.

KEY

	FWS		EXISTING FOUL WATER SEWER
	SWS		EXISTING SW SEWER
	CFS		EXISTING COMBINED SEWER
	HD		EXISTING HIGHWAY DRAIN
			EXISTING FOUL DRAIN
			EXISTING SW DRAIN
			EXISTING COMBINED FLOW DRAIN
			ASSUMED EXISTING DRAINAGE
	sfr		SHOWN FROM RECORD INFORMATION

THE CONTRACTOR SHALL MAKE ALLOWANCE FOR RAISING / LOWERING ALL EXISTING ACCESS COVERS & FRAMES TO SUIT NEW FINISHED LEVELS.

THIS DRAWING HAS BEEN PRODUCED BY COMPARING INFORMATION FROM VARIOUS RECORD PLANS AGAINST THE TOPOGRAPHICAL SURVEY DATA OBTAINED. AS SUCH THE ACCURACY CANNOT BE GUARANTEED AND THE CONTRACTOR IS TO VERIFY THE EXISTING LAYOUT & LEVELS PRIOR TO COMMENCEMENT OF ANY DRAINAGE WORKS.

REV	DESCRIPTION	BY	CHK	APR	DATE

JPS CIVIL + STRUCTURAL ENGINEERS

+44 (0)1244 956000 | www.jpstructural.co.uk | info@jpstructural.co.uk

PURPOSE OF ISSUE			PRELIMINARY			STATUS		P	
PROJECT									
CHESTER WOOL COMPANY SANDYCROFT									
TITLE									
DRAINAGE SCHEME EXISTING LAYOUT									
CLIENT									
CASSIDY & ASHTON									
DRAWN BY		CHECKED BY			APPROVED BY				
SB		RH			JP				
DATE		SCALE (@@ A1)			PROJECT NUMBER				
23.01.2025		1:200			107014				
DRAWING NUMBER								REV	
0601								P01	