
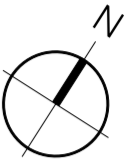



THIS DRAWING IS PROTECTED BY COPYRIGHT AND MUST NOT BE COPIED OR REPRODUCED WITHOUT THE WRITTEN CONSENT OF R G PARTNERSHIP LIMITED. NO DIMENSIONS ARE TO BE SCALED FROM THIS DRAWING. ALL DIMENSIONS AND SIZES TO BE CHECKED ON SITE. NORTH POINTS SHOWN ARE INDICATIVE. ©

SITE SPECIFIC HAZARDS

IN ACCORDANCE WITH THE REQUIREMENTS OF THE CDM REGULATIONS 2015 THE FOLLOWING SIGNIFICANT RESIDUAL HAZARDS HAVE NOT BEEN DESIGNED OUT OF THIS PROJECT AND MUST BE TAKEN INTO CONSIDERATION BY CONTRACTORS PLANNING TO UNDERTAKE THE WORKS SHOWN ON THIS DRAWING:

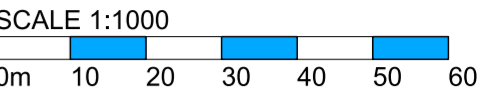

NOTES

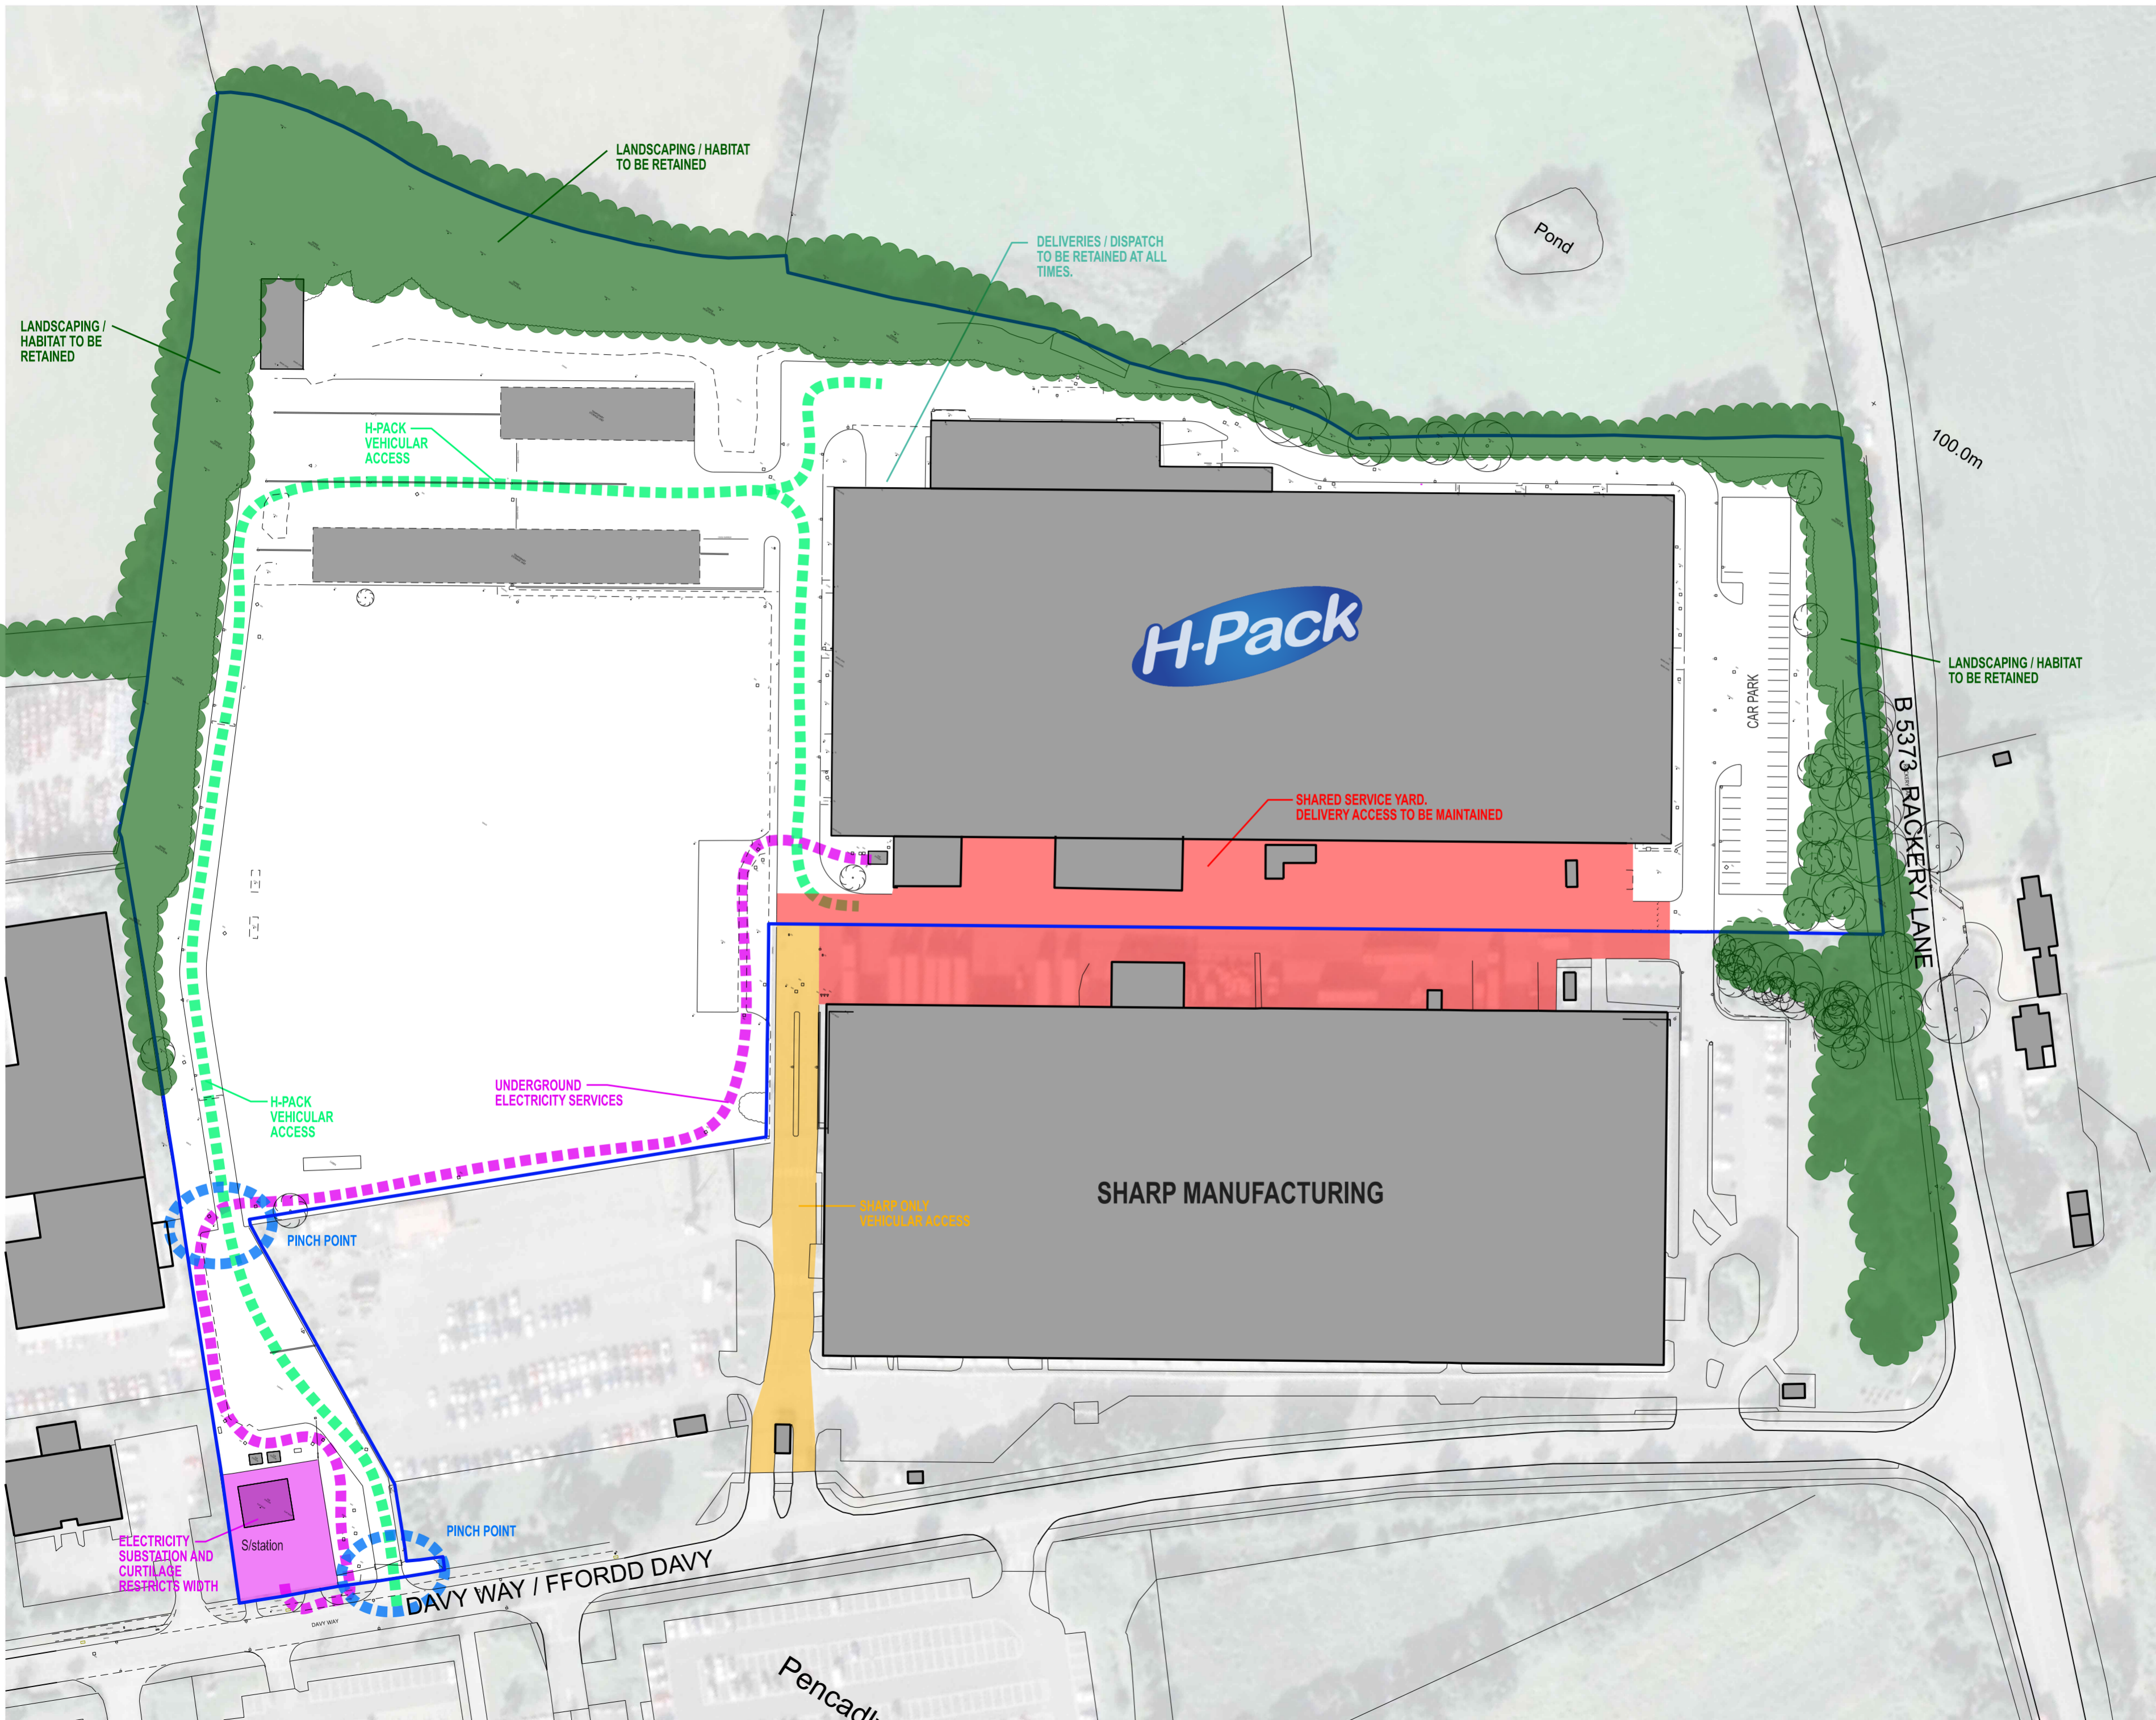

REV.	DATE	NOTES	INIT.
------	------	-------	-------

CLIENT / PROJECT

H-Pack Liberty Properties

DAVY WAY, WREXHAM

DRAWING TITLE

SITE CONSTRAINTS PLAN

STATUS

PLANNING

DATE	DRAWN	SCALE @ A2
SEPT. '22	AJP	1:1000

PROJECT NUMBER	UNIT / BLOCK	CI / SFB CODE	TYPE & NUMBER	REVISION LETTER
11373	PL	L05		

Site Location Plans	L	GA Plans	P	Elevations	E
Sections	S	Details	D	Prefix: Colour	C

THE RATCLIFFE GROVES PARTNERSHIP

MANCHESTER
 105 MANCHESTER ROAD
 BURY LANCASHIRE BL3 0TD
 T. 0161 797 6000 E. manchester@rgp.uk.com
 www.rgp.uk.com

LONDON
 19 BEDFORD ROW
 LONDON WC1R 4EB
 T. 020 7600 6666 E. london@rgp.uk.com

RGPA
 architects

26/06/2022 11:05:21 P:\0208\11000\11300\11373\11373_02\SitePlan\11373_Plan.dwg 30/09/2022 11:05:21 P:\0208\11000\11300\11373\11373_02\SitePlan\11373_Plan.dwg