
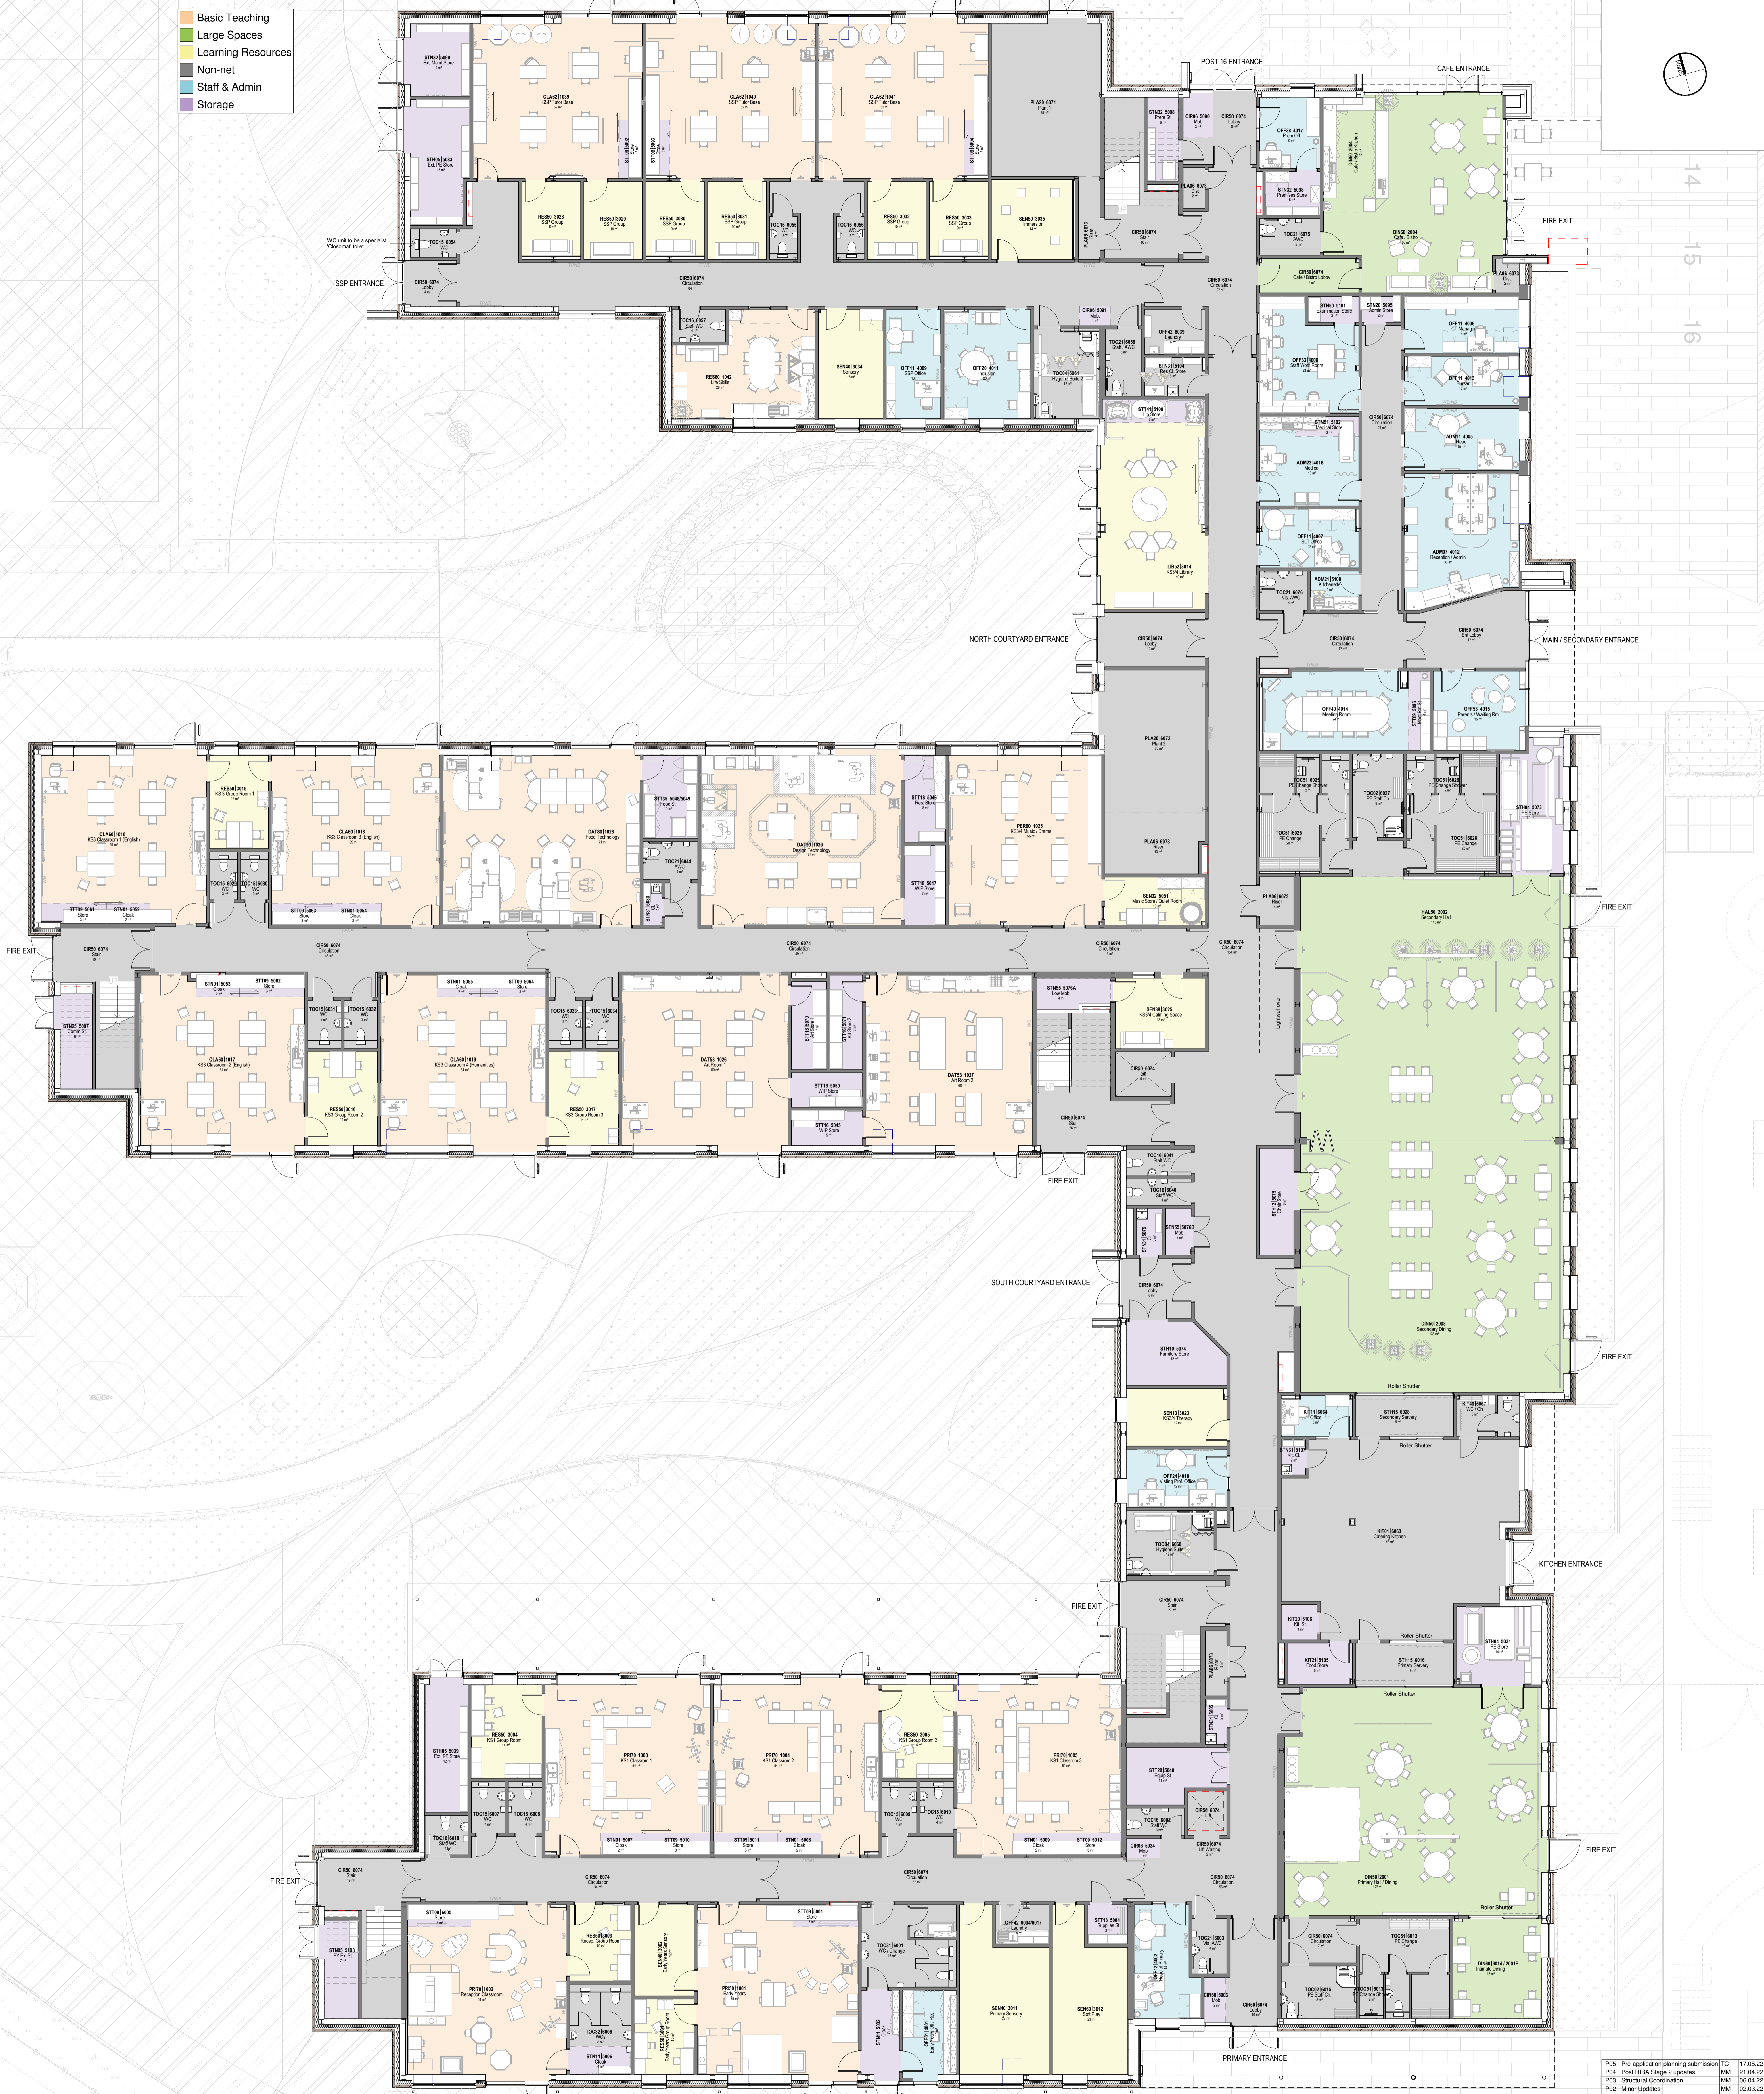


- Basic Teaching
- Large Spaces
- Learning Resources
- Non-net
- Staff & Admin
- Storage

Notes
 The Contractor is to check all dimensions and conditions on site before commencing. Do not scale from this drawing.
 This drawing remains the copyright of POZZONI Architecture Ltd.

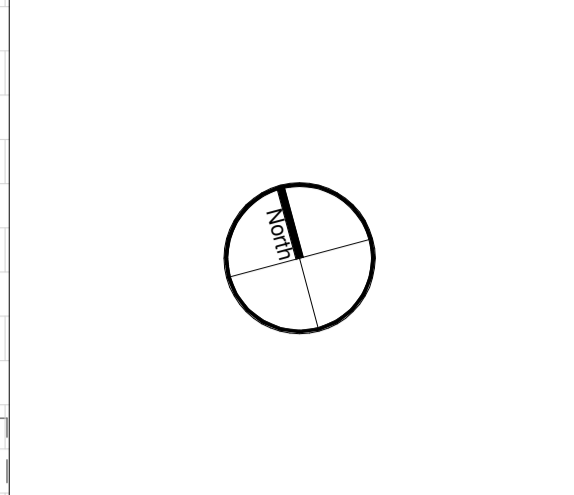

00 - Ground Floor
 1 : 100

P05	Pre-application planning submission	TC	17.05.22
Rev	Description	By	Date

Wates Construction Ltd
 Ysgol Plas Bronddwyn, Denbigh
Proposed GA - Ground Floor Plan
 5855_02000 @ P05
 YPB-POZ-ZZ-00-DR-A-02000
 17.05.22 1 : 100 @ A0

Planning	Tender	MM	SOH
Design	Contract	As Built	

pozzoni
 10-12 Emerald Street
 London WC1N 3GA
 +44 (0) 20 7078 0079
 arch@pozzoni.co.uk
 www.pozzoni.co.uk
